


27 4/3

Scale:

11260

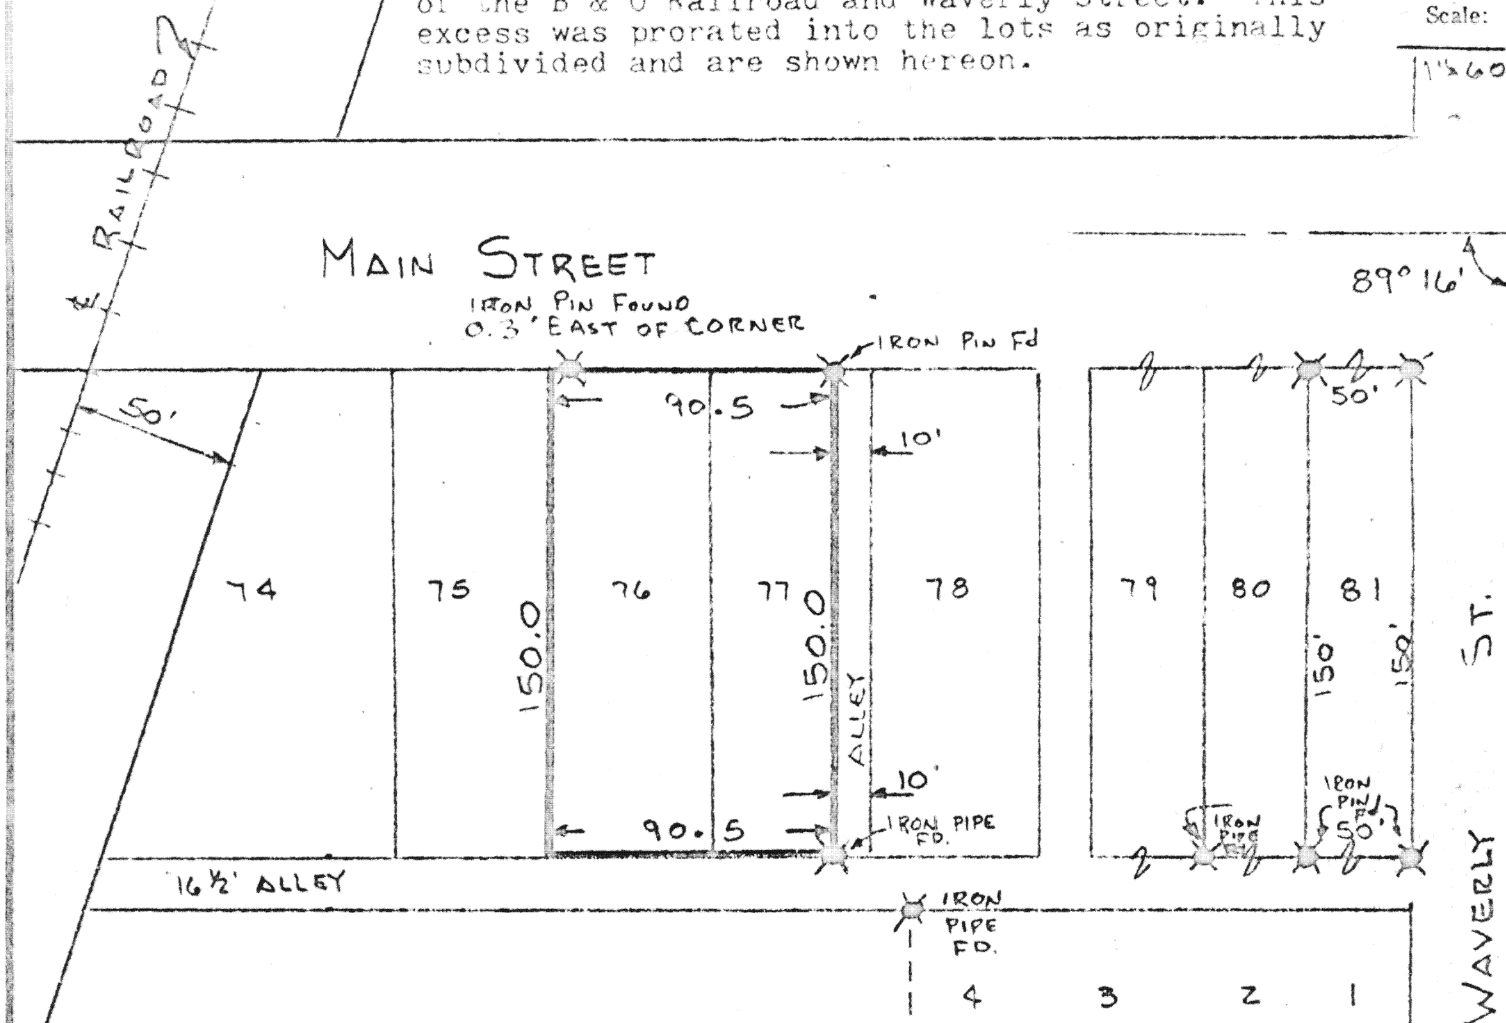

Survey and description prepared by Thomas W. Steinke, registered  
Surveyor # 6177 and recorded in Survey Book "C" Page 73 of the  
Auglaize County Survey Records

STATE OF *West Virginia*

Signed: \_\_\_\_\_ Date \_\_\_\_\_

Signed: \_\_\_\_\_ Date \_\_\_\_\_

for political S. D. of: \_\_\_\_\_ Date \_\_\_\_\_

Signed: \_\_\_\_\_ Date \_\_\_\_\_

WAPAKONETA & BOTKING, OHIO

Client CHUCK LOCHARD  
County AUGLAIZE Twp. DUCHAUQUET Sec. 35  
Drawn by QWS Scale 1"=60' Drwg. No. 77-395  
Checked by \_\_\_\_\_ Date MAY 1977  
Sheet \_\_\_\_\_ of \_\_\_\_\_ (T 4 S:R6 E)

(T 4 S; R 6 E)

73