



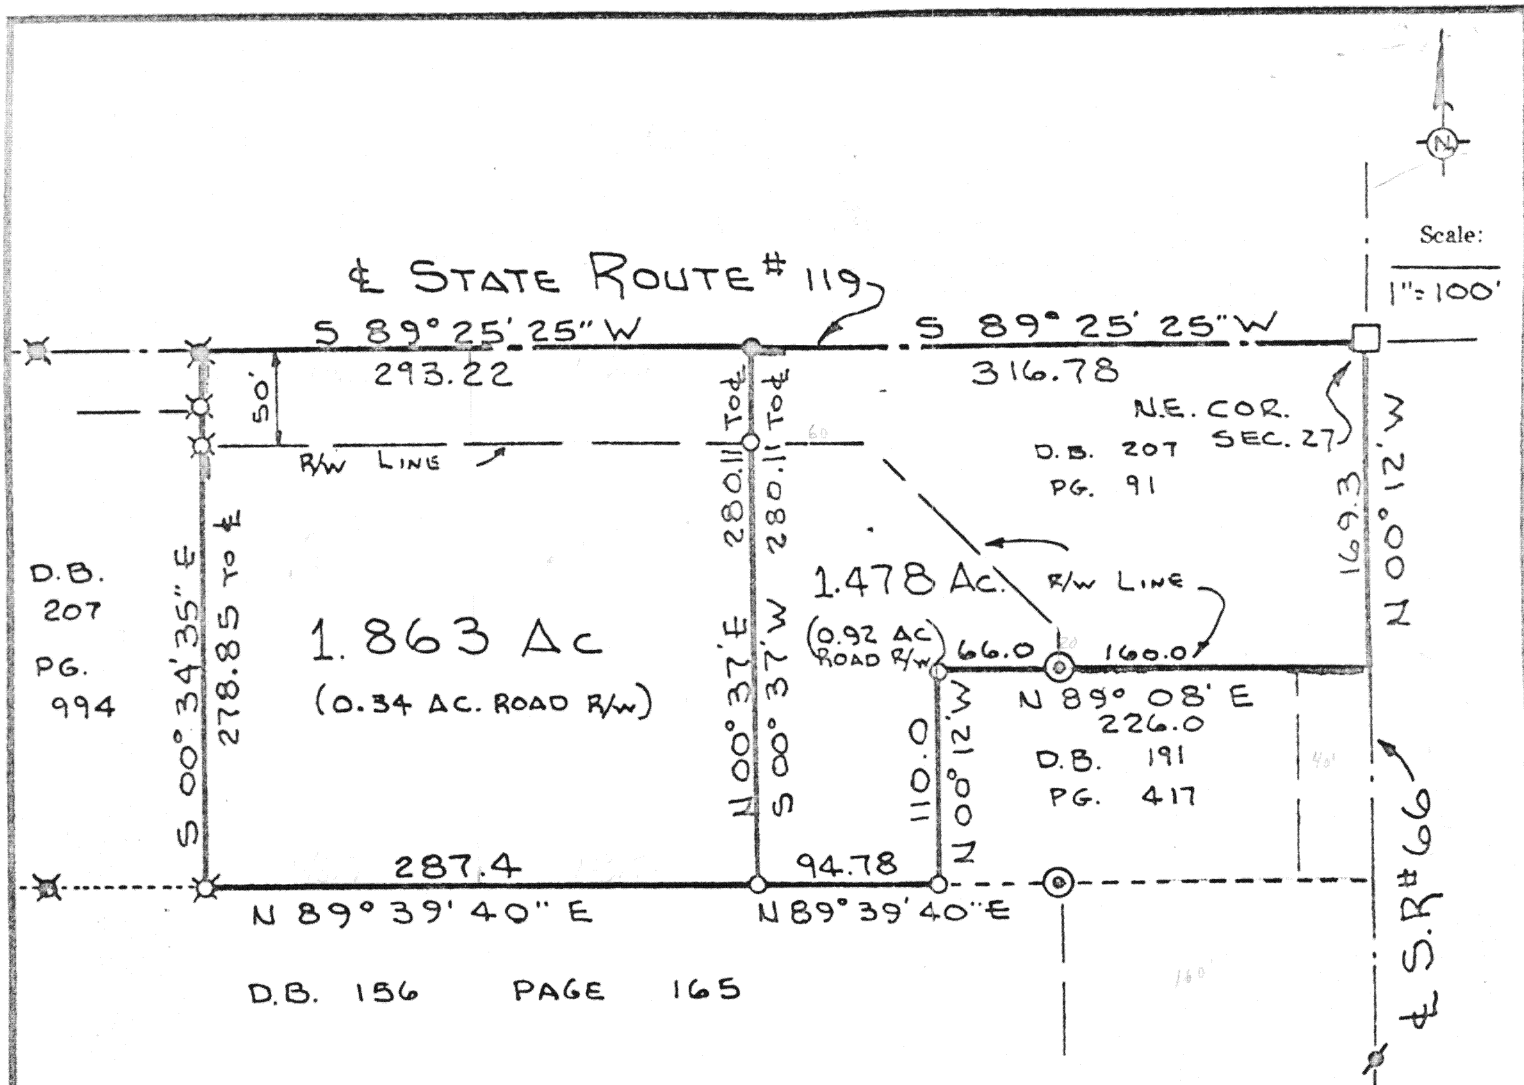


LEGEND

- ✕ R.R. SPIKE FD.
- R.R. SPIKE SET
- ✕ IRON PIN FD.
- IRON PIPE SET
- ⊙ MONUMENT FD.
- ✕ P.K. NAIL FD.

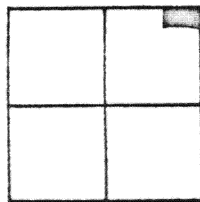

Sec. 27

SURVEY RECORDED IN
SURVEY BOOK "C"
PAGE 75

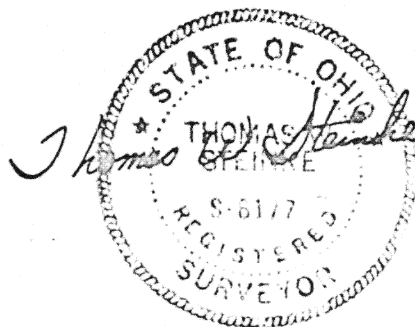

Signature by a representative of the County Health Dept.
denotes compliance with Health Regulations.
Signed: _____ Date: _____

Signature by a representative of the Auglaize County Regional
Planning Commission denotes approval of this plat.
Signed: _____ Date: _____

Signature by a representative of City with 3 mile limit juris-
diction or Twp. Trustees or Village with zoning jurisdiction
denotes approval of this plat. Signed: _____
for political S. D. of: _____ Date: _____

Signature by a representative of the County Engineer's Dept.
denotes that this plat meets tax map plat requirements.
Signed: _____ Date: _____

Thomas W. Steinke
LAND SURVEYING
Wapakoneta & GUTENBERG, OHIO

Client LAYERN MEYER
County AUGLAIZE Twp. JACKSON Sec. 27
Drawn by JDS Scale 1" = 100' Drwg. No. 77-379
Checked by _____ Date MAY 1977
Sheet _____ of _____ (T.T.S. R-5)

75