


THIS SURVEY IS RECORDED IN BOOK "C" PAGE 142 AT THE AUGLAIZE COUNTY ENG. OFF.

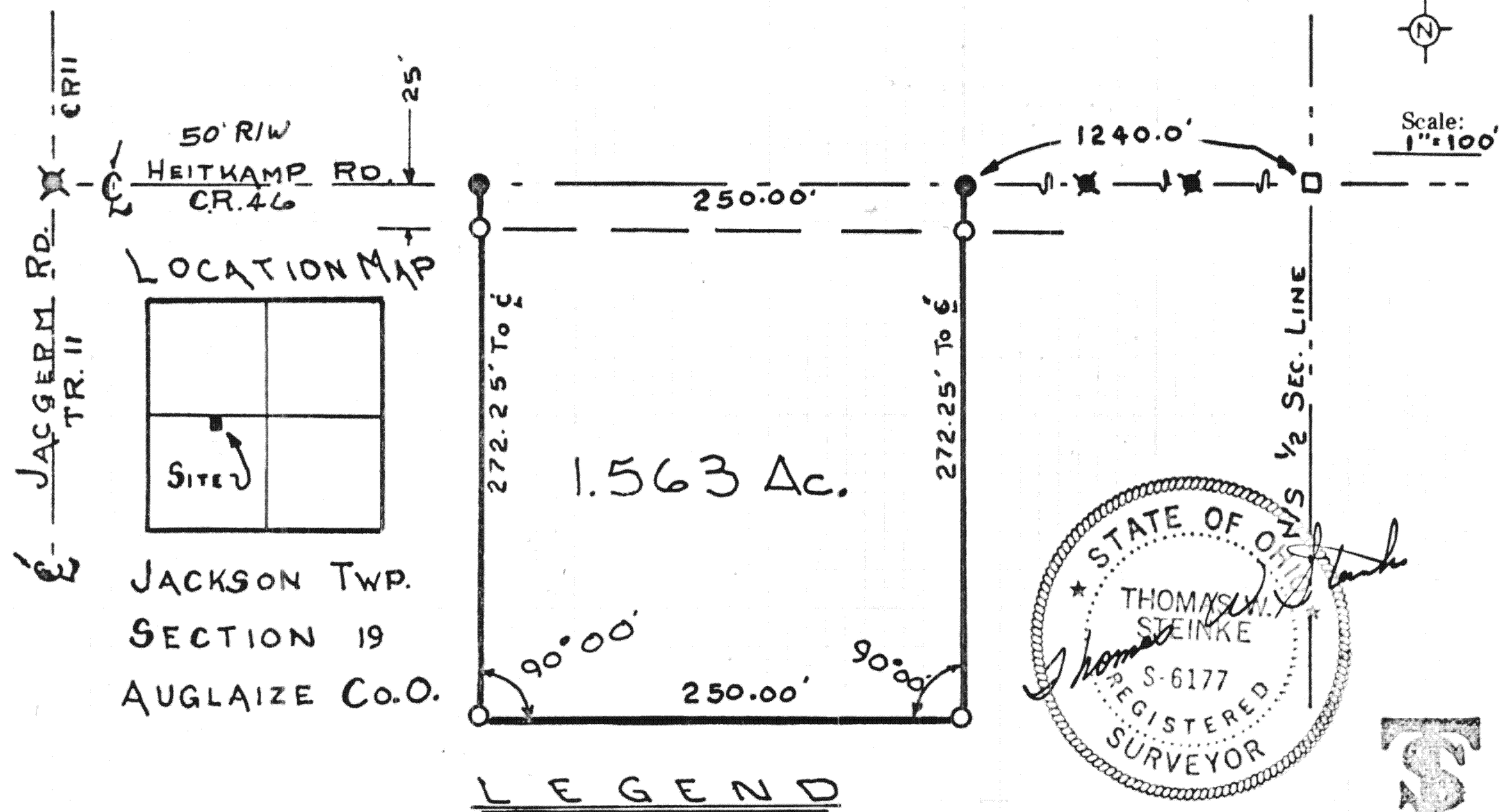

⊠ R.R. SPIKE FOUND ● R.R. SPIKE SET ✕ IRON PIN FOUND ○ IRON PIN SET  
□ MONUMENT BOX ALL ANGLES 90°00'

Being 1.563 Acres located in the southwest quarter of section 19 T-7-S-R-4-E Jackson Township, Auglaize County Ohio and being further described as follows;  
Commencing at a monument box at the northeast corner of the northeast quarter of the southwest quarter of section 19 Jackson Township which is in the center of the Heitkamp Road County Road 46.  
Thence west along said centerline a distance of 1240.0 feet to a Railroad Spike, and the PLACE OF BEGINNING.  
Thence south with an angle of 90°00' passing through an iron pipe set at 25.0 feet a total distance of 272.25 feet to an iron pipe.  
Thence in a westerly direction with an angle of 90°00' a distance of 250.00 feet to an iron pipe.  
Thence in a northerly direction with an angle of 90°00' a distance of 272.25 feet passing through a iron pipe set at 247.25 feet to a railroad spike in the centerline of Heitkamp Road (C.R. 46)  
Thence in a easterly direction with an angle of 90°00' along said centerline a distance of 250.00 feet to a railroad spike this being the PLACE OF BEGINNING  
Containing in all 1.563 Acres and being subject to all legal easements and R/W of record

Survey prepared by Thomas W. Steinke Survey Book C Page 142

Signature by a representative of the County Health Dept. denotes compliance with Health Regulations. Signed: _____ Date _____	Signature by a representative of the Auglaize County Regional Planning Commission denotes approval of this plat. Signed: _____ Date _____
Signature by a representative of City with 3 mile limit jurisdiction or Twp. Trustees or Village with zoning jurisdiction denotes approval of this plat. Signed: _____ for political S. D. of: _____ Date _____	Signature by a representative of the County Engineer's Dept. denotes that this plat meets tax map plat requirements. Signed: _____ Date _____