


PLUM ST. 60' R/W

Scale:
40

BLACKHOOE ST. 66' RIGHT OF WAY

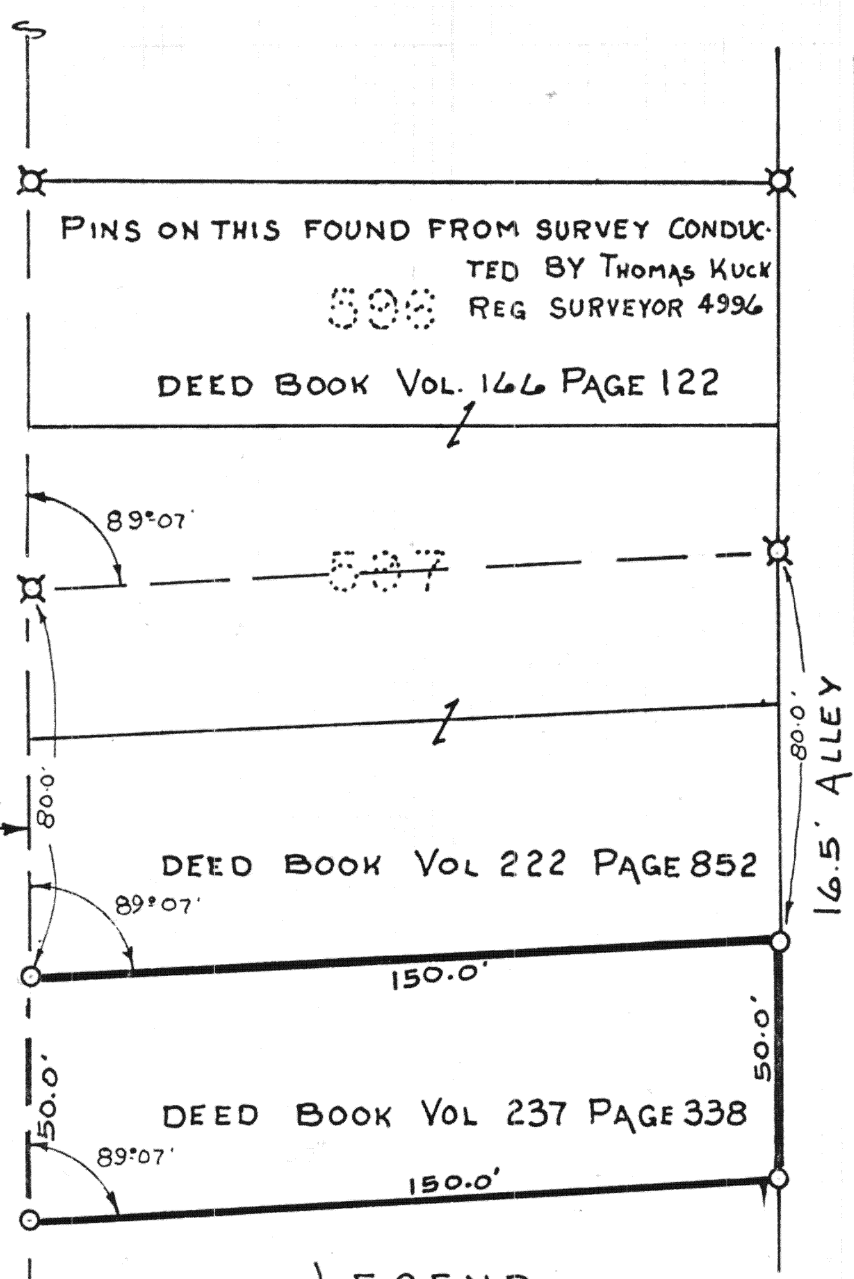

LEGEND

- ✕ IRON PIPE FOUND
- IRON PIPE SET

AREA SURVEYED IS PART OF FRAC. 9 SECTION 32 IN THE CITY OF WPAKONETA
THIS SURVEY IS RECORDED IN BOOK "C" PAGE 46 OF THE AUGLAIZE CO. ENG. OFF.

Thomas W Steinke

Signature by a representative of the County Health Dept.
denotes compliance with Health Regulations.
Signed: _____ Date _____

Signature by a representative of the Auglaize County Regional
Planning Commission denotes approval of this plat.
Signed: _____ Date _____

Signature by a representative of City with 3 mile limit juris-
diction or Twp. Trustees or Village with zoning jurisdiction
denotes approval of this plat. Signed: _____
for political S. D. of: _____ Date _____

Signature by a representative of the County Engineer's Dept.
denotes that this plat meets tax map plat requirements.
Signed: _____ Date _____

146 THOMAS W. STEINKE
Land Surveying
106 Park Street
Wapakoneta, Ohio 45885

Client TED LEA 802 S. BLACKHOOE
County AUGLAIZE Twp. DUCHOUQUET Sec. 32
Drawn by G.E.M. Scale 1"=40' Drwg. No. 77-420
Checked by _____ Date JUNE 30, 1977
Sheet _____ of _____
(T 5 S; R 6 E)

146