


THIS SURVEY IS RECORDED IN BOOK C PAGE 175 OF THE AUGLAIZE CO ENG O

Scale:
1"=40'

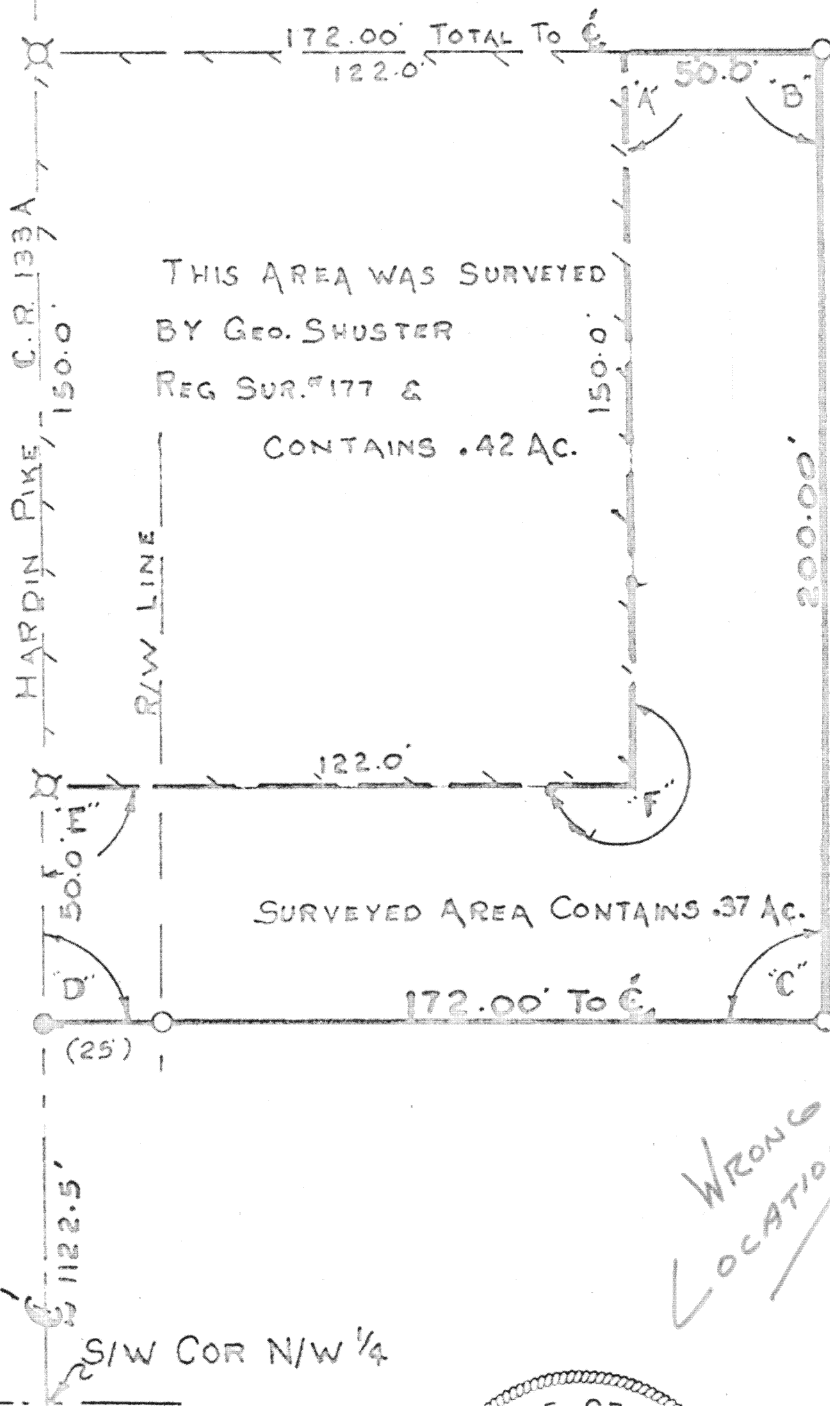


ANGLES

- A" 90° 12'
B" 89° 48'
C" 90° 12'
D" 89° 48'
E" 90° 12'
F 269° 48'

LEGEND

- X IRON PIN FOUND
O IRON PIPE SET
● R.R. SPIKE SET

LOCATION PLAN

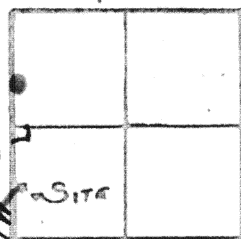

PUSHETA TWP
SECTION 17 N/W 1/4
T. 6 S. R. 6 E
AUGLAIZE CO. O.



Thomas W Steinke

Signature by a representative of the County Health Dept.
denotes compliance with Health Regulations.
Signed: _____ Date _____

Signature by a representative of the Auglaize County Regional
Planning Commission denotes approval of this plat.
Signed: _____ Date _____

Signature by a representative of City with 3 mile limit juris-
diction or Twp. Trustees or Village with zoning jurisdiction
denotes approval of this plat. Signed: _____
for political S. D. of: _____ Date _____

Signature by a representative of the County Engineer's Dept.
denotes that this plat meets tax map plat requirements.
Signed: _____ Date _____

175

THOMAS W. STEINKE
Land Surveying
100 Park Street
Wapakoneta, Ohio 45895

Client CHRISTIAN ELBASS
County AUGLAIZE Twp. PUSHETA Sec. 17 W 1/4
Drawn by G.E.B. Scale 1"=40' Drwg. No. 77-467
Checked by _____ Date July 77
Sheet _____ of _____ (T. 6 S. R. 6 E)

175