



INI

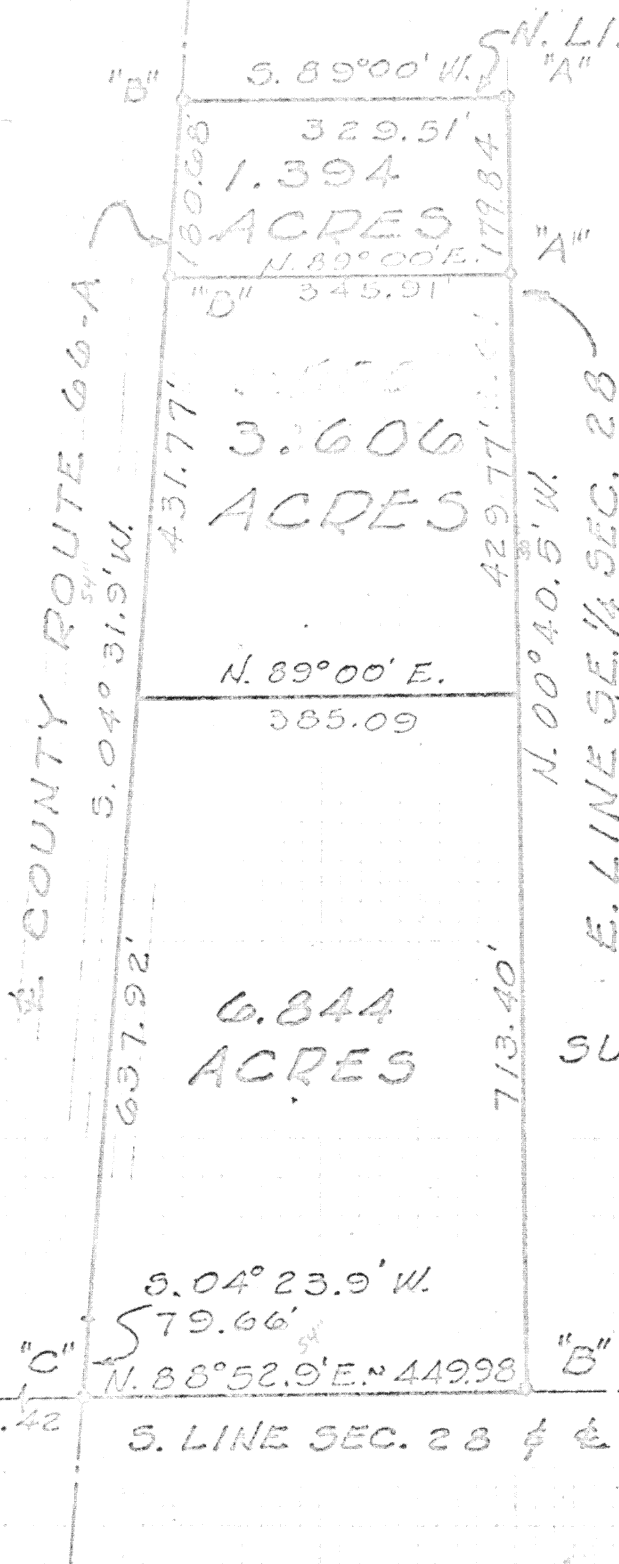

LOCATION SKETCH

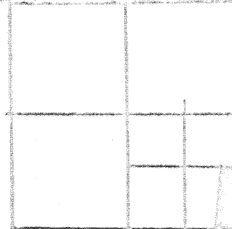


Scale: 1" = 200'

LEGEND

- "A" = 5/8" IRON BAR SET.
- "B" = RAILROAD SPIKE SET.
- "C" = P.K NAIL SET ON S. LINE OF SEC. 28 & ON LINE OF FWD. TANGENT TO C. (0.19' W. OF C.R. 66-A)
- "D" = RAILROAD SPK. FWD 3 1/4 PT. OF SEC. 28.

SURVEYED BY Gordon L. Geeslin
GORDON L. GEESLIN
REGISTERED SURVEYOR

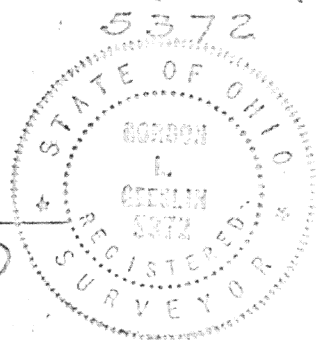

WILKER SURVEY - PART OF SE 1/4 OF THE SE 1/4 OF SEC. 28, T. 6 S., R. 4 E. (ST. MARYS TWP), AUGLAIZE CO., OHIO.
SEPT., 1975
SCALE 1" = 200'

Signature by a representative of the County Engineer's Dept. denotes that this plat meets tax map plat requirements.
Signed: _____ Date: _____

Signature by a (representative of the) County Commissioner(s) denotes approval of this plat.
Signed: _____ Date: _____

Signature by a representative of the County Health Dept. denotes compliance with Health Regulations.
Signed: _____ Date: _____

Signature by a representative of the Auglaize County Regional Planning Commission denotes approval of this plat.
Signed: _____ Date: _____

GORDON GEESLIN
REG. SURVEYOR

Client DAVID WILKER
County AUGLAIZE Twp. ST. MARYS Sec. 28
Drawn by G.G. Scale 1" = 200' Drwg. No. _____
Checked by G.G. Date SEPT. 5, 1975
Sheet 1 of 2

July 29, 1977

SURVEY DESCRIPTION

Being a parcel of land situated in St. Marys Township, Auglaize County, Ohio, in the southeast quarter of the southeast quarter of Section 28, Township 6 South, Range 4 East. Being more particularly described as follows:

Scale:

Commencing for reference at a railroad spike at the southeast corner of said Section 28-

Thence, north $00^{\circ}40.5'$ west, along the east line of the southeast quarter of the southeast quarter of said Section 28, a distance of one thousand one hundred forty-three and $17/100$ (1143.17) feet to a $5/8$ inch iron bar. Said point being the place of beginning for the parcel to be conveyed by this instrument-

Thence, continuing north $00^{\circ}40.5'$ west, along the last described line, a distance of one hundred seventy-nine and $84/100$ (179.84) feet to a $5/8$ inch iron bar at the northeast corner of the southeast quarter of the southeast quarter of said Section 28-

Thence, south $89^{\circ}00'$ west, along the north line of said southeast quarter of the southeast quarter, a distance of three hundred twenty-nine and $51/100$ (329.51) feet to a railroad spike in the centerline of County Route 66-A-

Thence, south $04^{\circ}31.9'$ west, along the centerline of said County Route 66-A, a distance of one hundred eighty and $68/100$ (180.68) feet to a railroad spike-

Thence, north $89^{\circ}00'$ east, a distance of three hundred forty-five and $91/100$ (345.91) feet to the place of beginning.

Containing 1.394 acres of land more or less.

Subject to all easements and right-of-way of record.

The centerline of County Route 66-A was assumed to bear south $04^{\circ}31.9'$ west. All other bearings were calculated for angles turned.

Surveyed by

Gordon L. Geeslin

Gordon L. Geeslin

Registered Surveyor 5372



Signature by a representative of the County Engineer's Dept.
denotes that this plat meets tax map plat requirements.
Signed: _____ Date: _____

Signature by a (representative of the) County Commissioner(s)
denotes approval of this plat.
Signed: _____ Date: _____

Signature by a representative of the County Health Dept.
denotes compliance with Health Regulations.
Signed: _____ Date: _____

Signature by a representative of the Auglaize County Regional
Planning Commission denotes approval of this plat.
Signed: _____ Date: _____

Gordon L. Geeslin
Registered Surveyor
St. Marys, Ohio 45885

Client David Wilker
County Auglaize Twp. St. Marys Sec. 28
Drawn by G.L.G. Scale _____ Drwg. No. _____
Checked by G.L.G. Date July 29, 1977
Sheet 2 of 2 (T. 6 S. R. 4 E. S. 28)

185

185

Sept. 5, 1975

CURVEY DESCRIPTION

Being a parcel of land situated in St. Marys Township, Auglaize County, Ohio, in the southeast quarter of the southeast quarter of Section 28, Township 6 South, Range 4 East. Being more particularly described as follows:

Scale:

Commencing for reference at a railroad spike at the southeast corner of said Section 28-

Thence, north $00^{\circ}40.5'$ west, along the east line of the southeast quarter of the southeast quarter of said Section 28, a distance of seven hundred thirteen and $40/100$ (713.40) feet to a point. Said point being the place of beginning for the parcel to be conveyed by this instrument-

Thence, continuing north $00^{\circ}40.5'$ west, along the last described line, a distance of six hundred nine and $61/100$ (609.61) feet to a $5/8$ inch iron bar at the northeast corner of the southeast quarter of the southeast quarter of said Section 28-

Thence, south $89^{\circ}00'$ west, along the north line of said southeast quarter of the southeast quarter, a distance of three hundred twenty-nine and $51/100$ (329.51) feet to a railroad spike in the centerline of County Route 66-A-

Thence, south $04^{\circ}31.9'$ west, along the centerline of said County Route 66-A, a distance of six hundred twelve and $45/100$ (612.45) feet to a point-

Thence, north $89^{\circ}00'$ east, a distance of three hundred eighty-five and $09/100$ (385.09) feet to the place of beginning.

Containing 5.000 acres of land more or less.


Subject to all easements and right-of-way of record.

The centerline of County Route 66-A was assumed to bear south $04^{\circ}31.9'$ west. All other bearings were calculated from angles turned.

Surveyed by

Gordon L. Geeslin

Gordon L. Geeslin
Registered Surveyor 5372

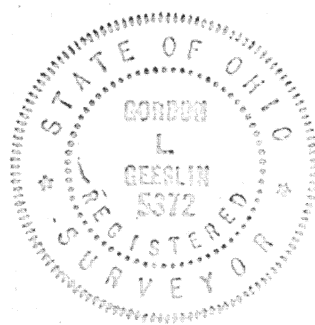

Signature by a representative of the County Engineer's Dept.
denotes that this plat meets tax map plat requirements.
Signed: _____ Date: _____

Signature by a (representative of the) County Commissioner(s)
denotes approval of this plat.
Signed: _____ Date: _____

Signature by a representative of the County Health Dept.
denotes compliance with Health Regulations.
Signed: _____ Date: _____

Signature by a representative of the Auglaize County Regional
Planning Commission denotes approval of this plat.
Signed: _____ Date: _____

GORDON L. GEESLIN
REGISTERED SURVEYOR
186
ST. MARYS, OHIO

Client DAVID WILKER
County AUGLAIZE Twp. ST. MARYS Sec. 28
Drawn by GG Scale _____ Drwg. No. _____
Checked by GG Date SEPT. 5, 1975
Sheet 2 of 2 (T. 6 S. R. 4 E.)

186