


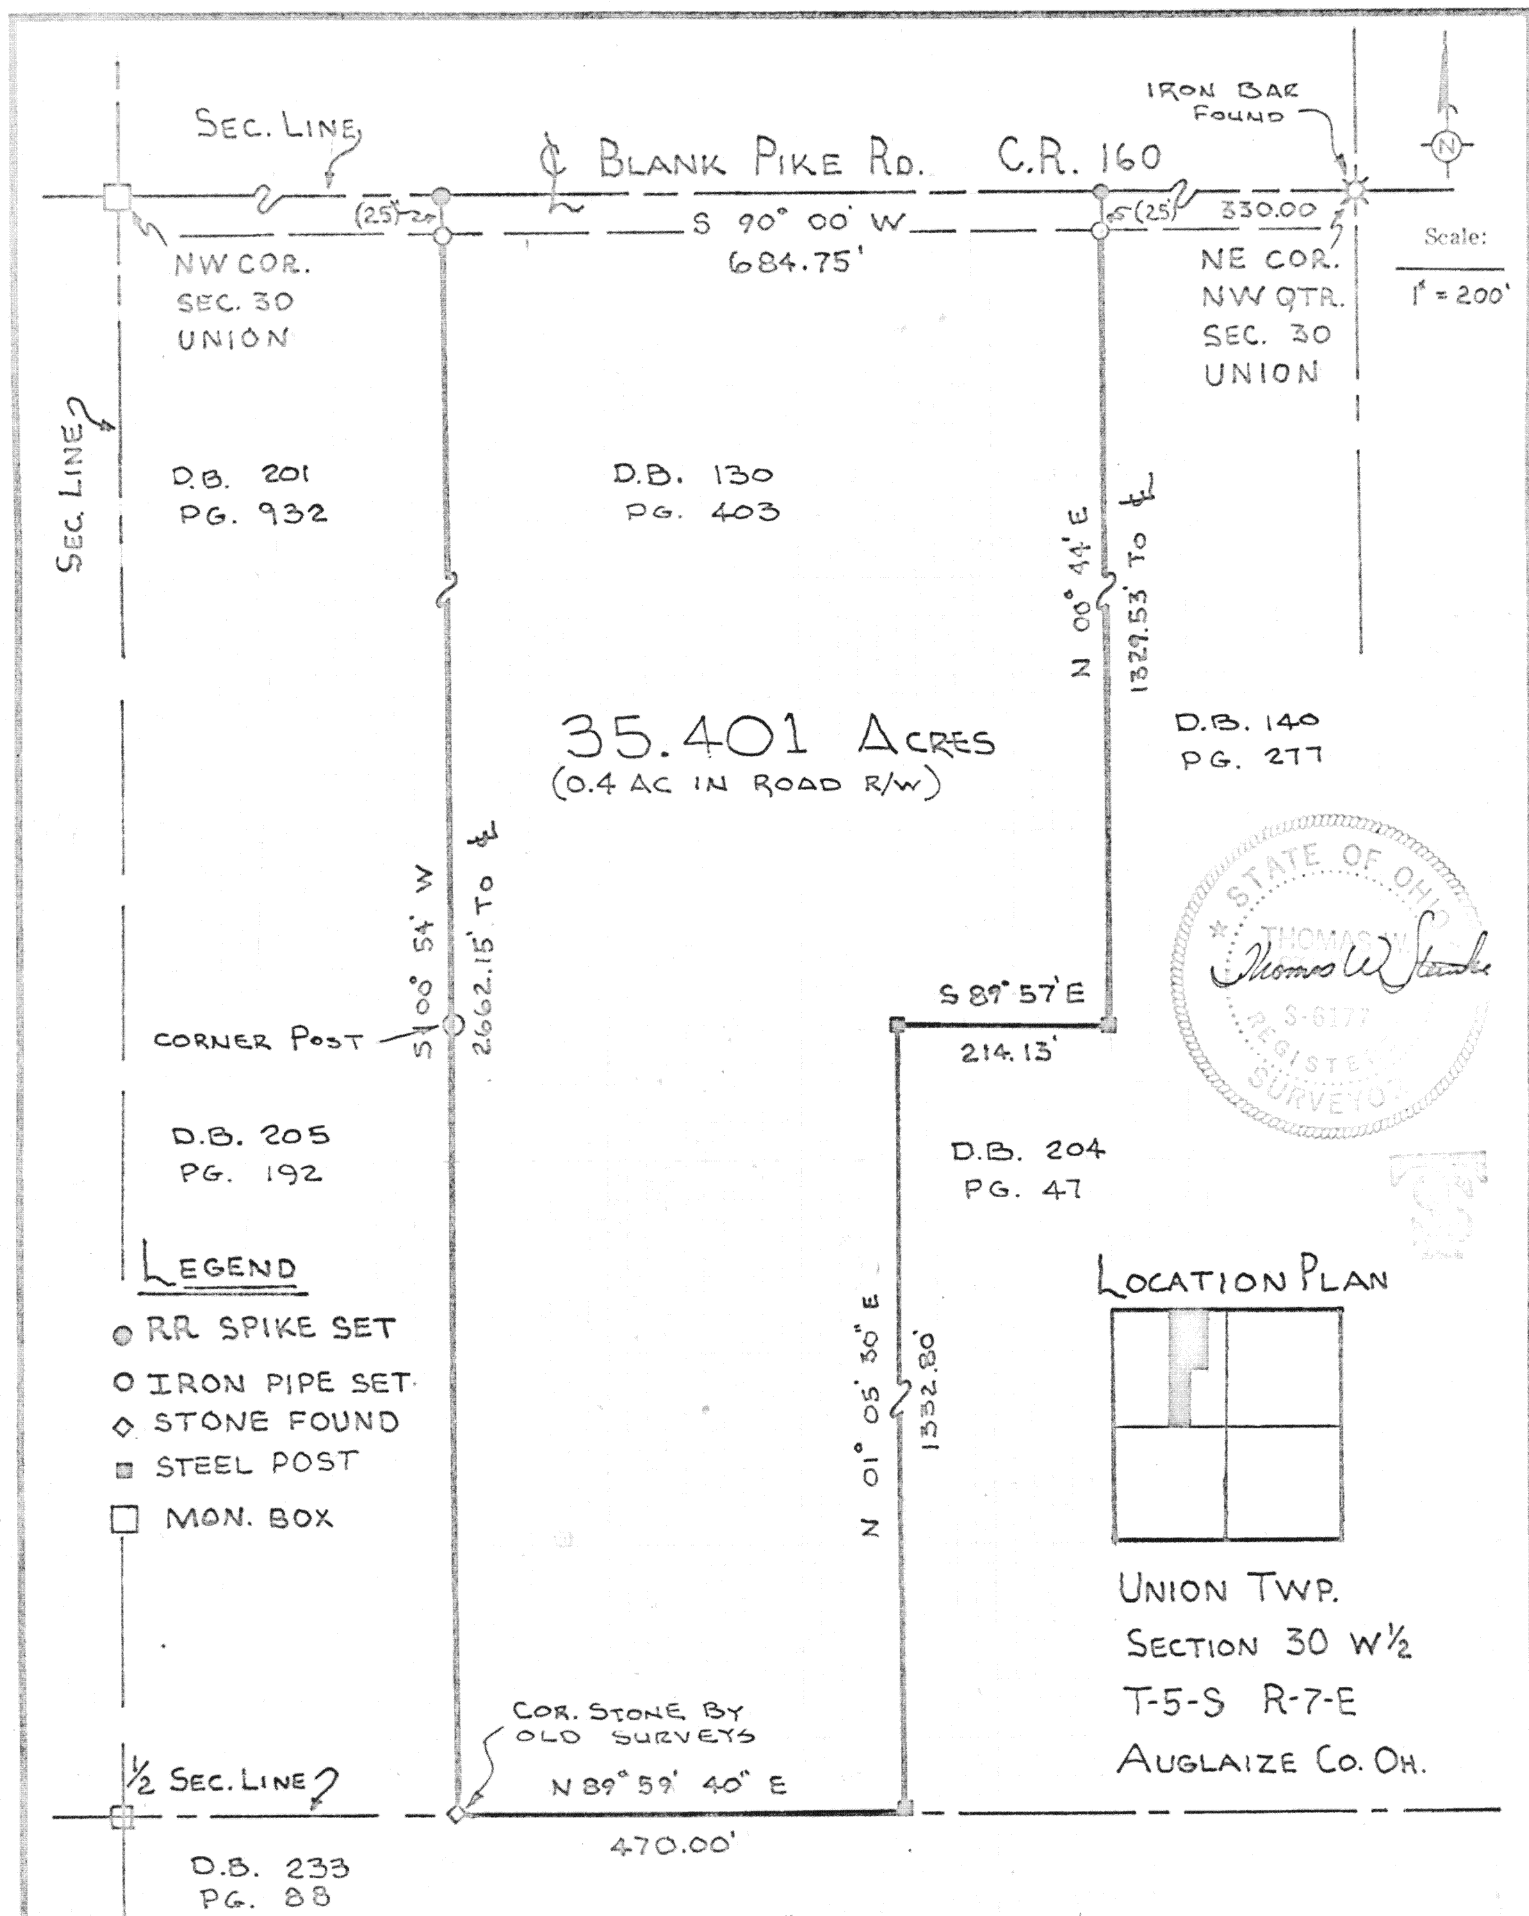

THIS SURVEY IS RECORDED IN BOOK "C" PAGE 189 OF THE AUGLAIZE CO. ENG. OFF.

Signature by a representative of the County Health Dept. denotes compliance with Health Regulations.
Signed: _____ Date _____

Signature by a representative of the Auglaize County Regional Planning Commission denotes approval of this plat.
Signed: _____ Date _____

Signature by a representative of City with 3 mile limit jurisdiction or Twp. Trustees or Village with zoning jurisdiction denotes approval of this plat. Signed: _____ Date _____
for political S. D. of: _____

Signature by a representative of the County Engineer's Dept. denotes that this plat meets tax map plat requirements.
Signed: _____ Date _____

189

THOMAS W. STEINER
Land Surveying
106 Park Street
Wapakoneta, Ohio 45895

Client JOHN CURRY
County AUGLAIZE Twp. UNION Sec. 30
Drawn by HANS S. Scale 1" = 200' Drwg. No. 77-371
Checked by _____ Date JULY 1977
Sheet 1 of 2 (T-5-S-R-7)

189

THOMAS W. STEINKE

LAND SURVEYING



PHONE 419 738-7421

106 PARK ST.
WAPAKONETA, OHIO 45695

Description of 35.401 Acres.

Being 35.401 Acres located in the north-west quarter of Section 30, T-5-S, R-7-E, Union Township, Auglaize County, Ohio and being further described as follows:

Commencing at an iron bar located at the north-east corner of the north-west quarter of Section 30.

Thence S $90^{\circ} 00'$ West with the north line of Section 30 and the center line of Blank Pike, a distance of 330.00 feet to a railroad spike and PLACE OF BEGINNING for the tract of land herein described:

Thence continuing S $90^{\circ} 00'$ W, with said center line and section line, a distance of 684.75 feet to a railroad spike.

Thence S $00^{\circ} 54'$ W, a distance of 2662.15 feet to a corner stone, passing through an iron pipe at 25.0 feet.

Thence N $89^{\circ} 59' 40''$ E with the east-west half section line, a distance of 470.00 feet to a steel corner post.

Thence N $01^{\circ} 05' 30''$ E, a distance of 1332.80 feet to a steel corner post.

Thence S $89^{\circ} 57'$ E, a distance of 214.13 feet to a steel corner post.

Thence N $00^{\circ} 44'$ E, a distance of 1329.53 feet to a railroad spike and PLACE OF BEGINNING, passing through an iron pipe at 1304.53 feet.

Containing in all 35.401 Acres and being subject to 0.4 Ac in road right-of-way.

Survey and description prepared by Thomas W. Steinke, registered surveyor # 6177 and recorded in Survey Book "C" Page 189 of the Auglaize County Survey Records.