



FIELD WORK COMPLETED BY
AUGLAIZE CO SURVEY CREW
AUGUST 18+19, 1977

ATTEST *Doug Henhart*
DOUG HENHART
ASST. CO. ENGR.

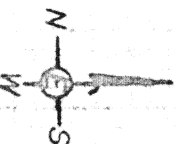

Scale:

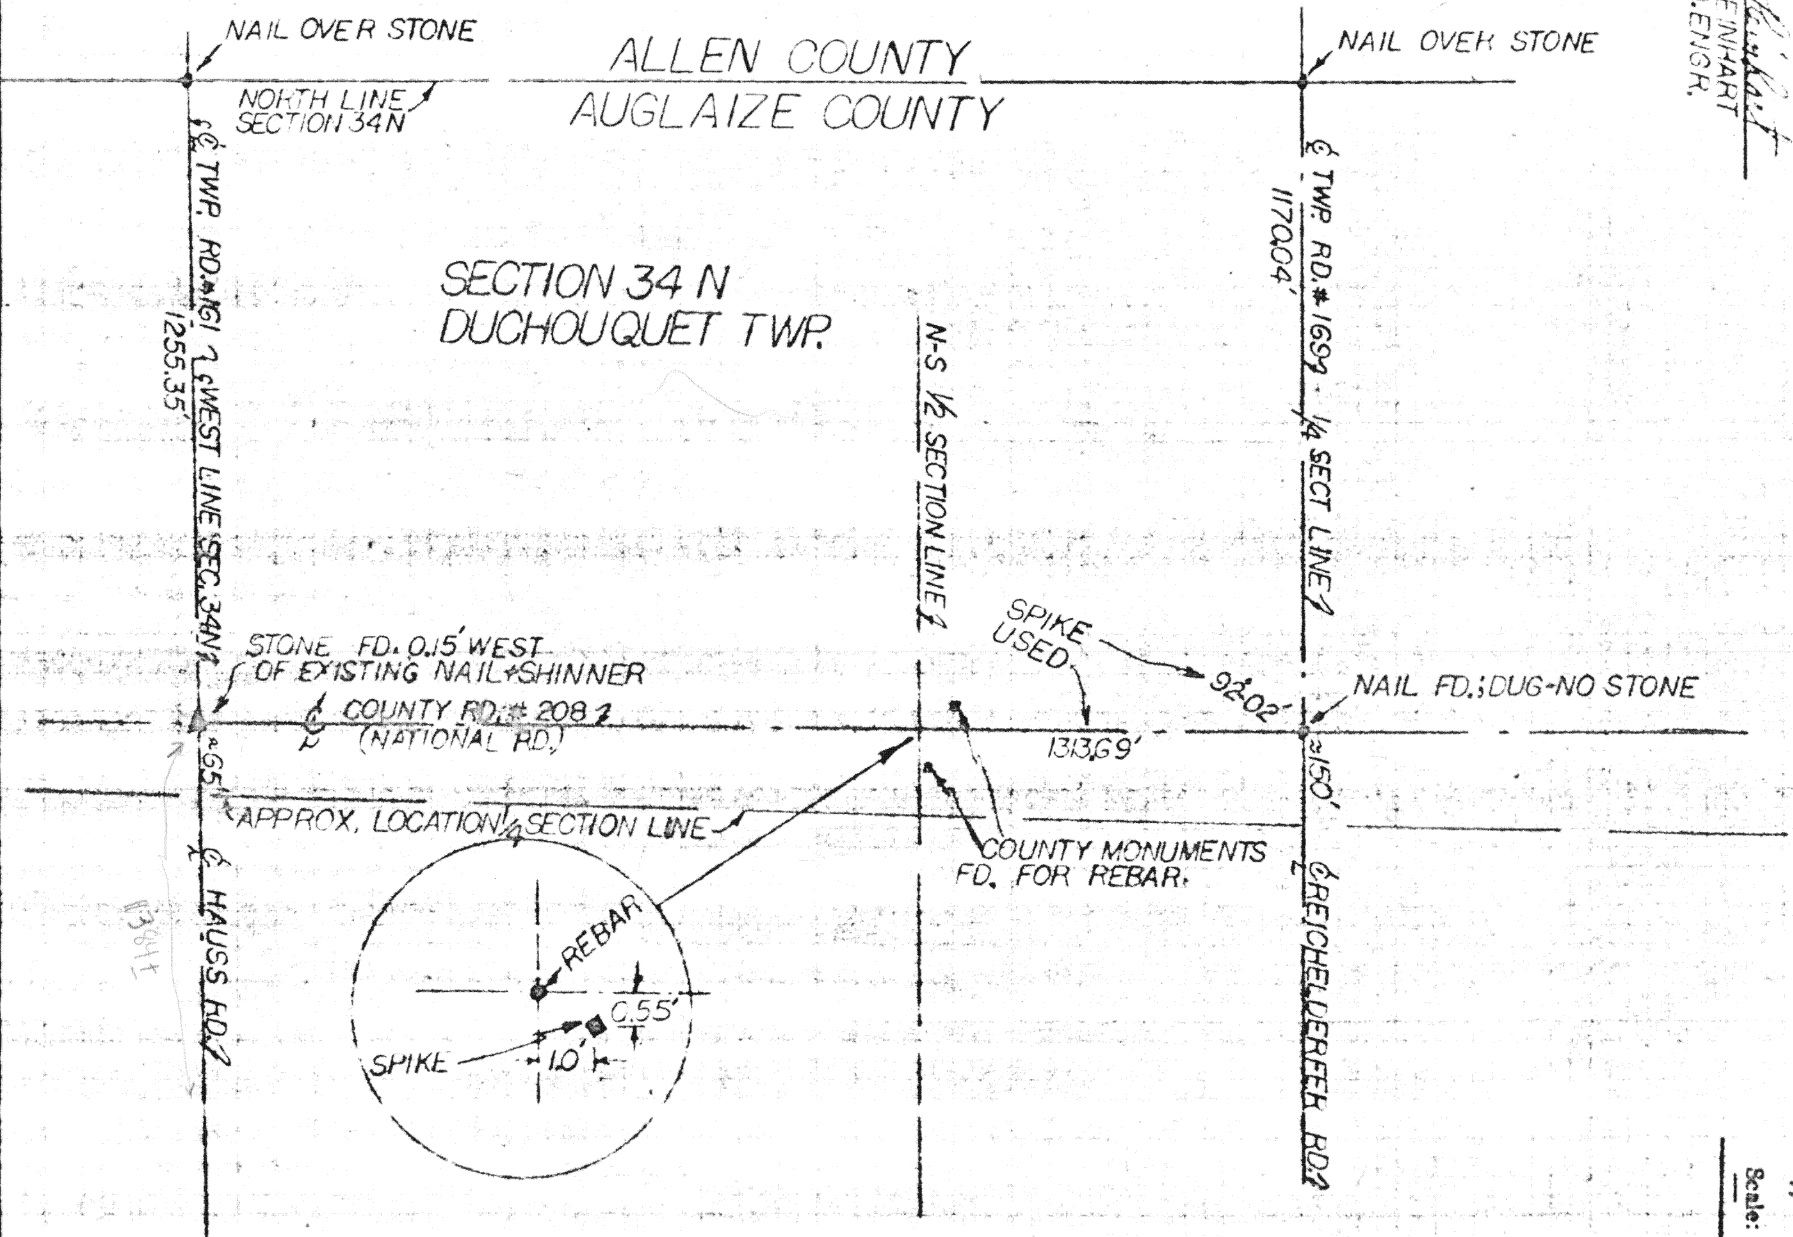

Signature by a representative of the County Health Dept.
denotes compliance with Health Regulations.
Signed: _____ Date: _____

Signature by a representative of the Auglaize County Regional
Planning Commission denotes approval of this plat.
Signed: _____ Date: _____

Signature by a representative of City with 3 mile limit juris-
diction or Twp. Trustees or Village with zoning jurisdiction
denotes approval of this plat. Signed: _____ Date: _____

Signature by a representative of the County Engineer's Dept.
denotes that this plat meets tax map plat requirements.
Signed: _____ Date: _____

206

Client _____
County AUGLAIZE
Drawn by DOUG R.
Checked by _____
Sheet 1 of 1

Twp. DUCHOUQUET, Sec. 34N
Scale NONE
Date 8-22-77
Dwg. No. _____

206

(7451267)