


NW COR. PAGE 262 OF THE AUGLAIZE COUNTY ENGINEERS OFFICE
NW 1/4 - NEW KNOXVILLE - SANTA FE RD. CR.100

Sale: 100

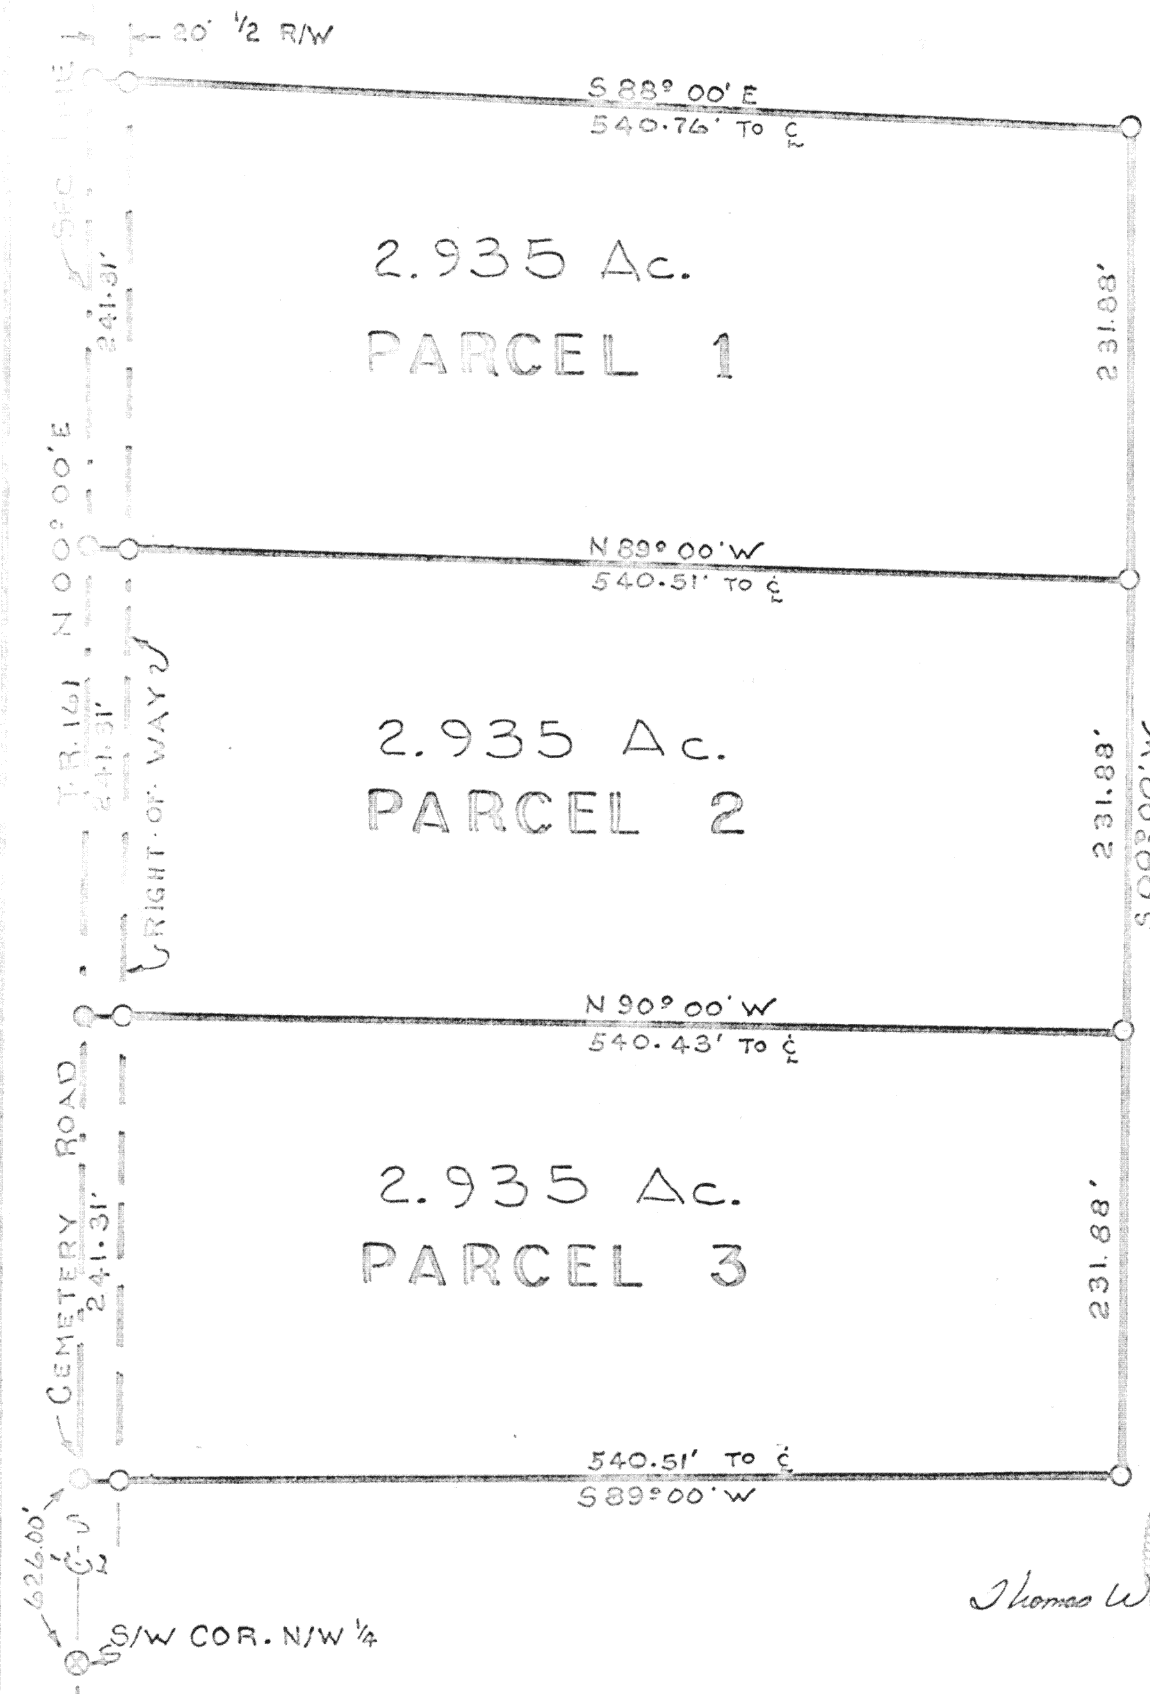

SITE 	

PUSHETA TWP.
SECTION 27 W 1/2
T. 6. S. R. 6. E
AUGLAIZE CO.

LEGEND

- R.R. SPIKE SET
- IRON PIPE SET
- MONUMENT BOX
- ⊗ IRON PIN PLACED
OVER P.K. NAIL

Thomas W. Steink



Signed: _____ Date _____

Signed: _____ Date _____

for political S. D. of: _____ Date _____

Signed: _____ Date _____

261

HUGHES W. SHAFER
Land Surveying
126 Park S.W.
Cincinnati, Ohio 45202

Client ED KOHLER
County AUGLAIZE Twp. PUSHETA Sec. 27
Drawn by G.E.M. Scale 1"=100' Drwg. No. 77
Checked by WOS Date OCTOBER 11, 1977
Sheet 1 of 2 (T 6 S 8 E 2)

261