

THIS SURVEY IS RECORDED IN BOOK "C" PAGE 267 OF THE AUG. CO. ENG. OFF.


LEGEND

✕ IRON PIN FD.

○ IRON PIN SET

✕ R.R. SPIKE FD.

Scale: 1"=50'

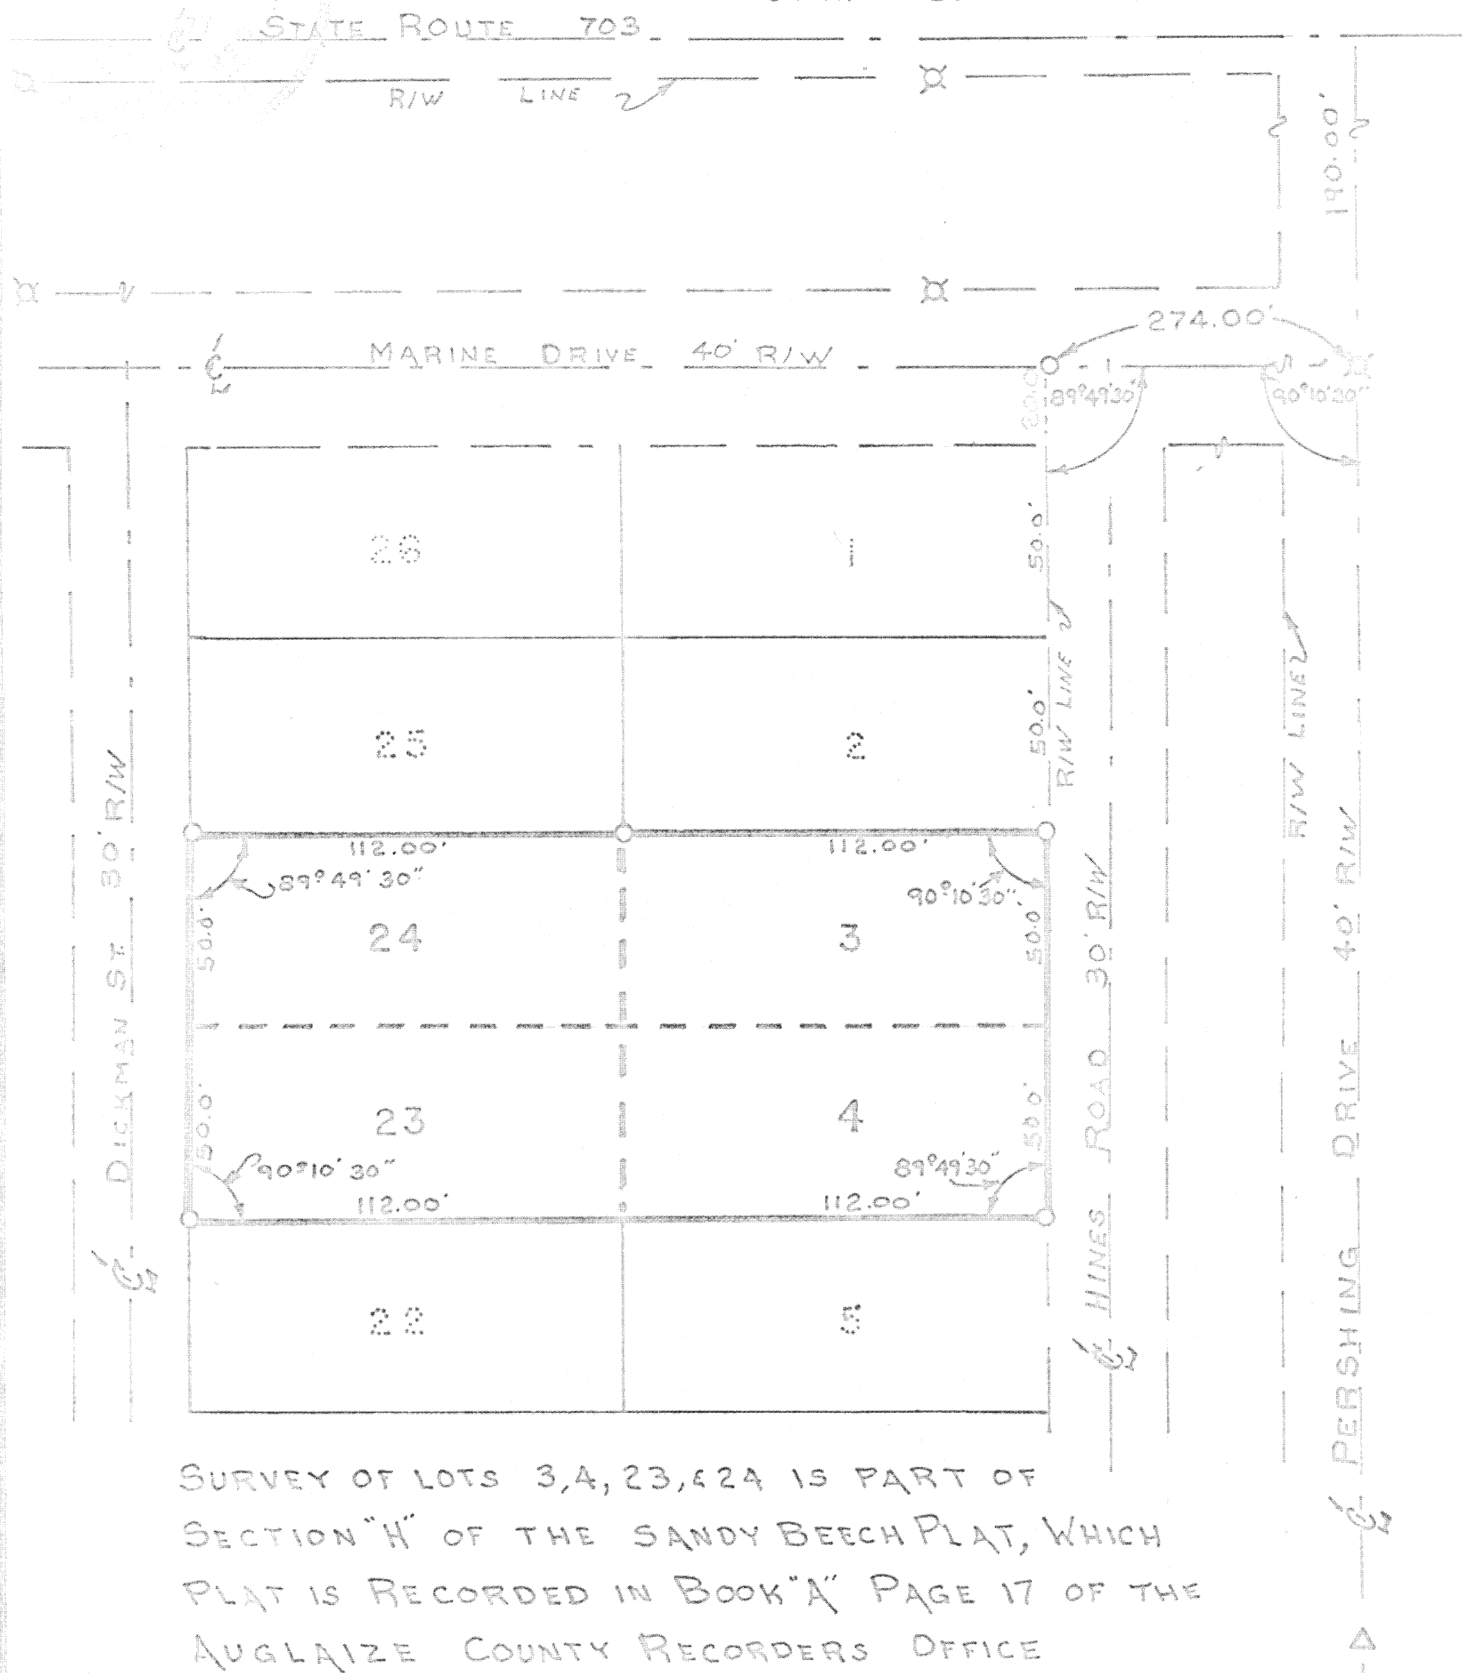

SURVEY OF LOTS 3, 4, 23, & 24 IS PART OF SECTION "H" OF THE SANDY BEECH PLAT, WHICH PLAT IS RECORDED IN BOOK "A" PAGE 17 OF THE AUGLAIZE COUNTY RECORDERS OFFICE

Signature by a representative of the County Health Dept. denotes compliance with Health Regulations.

Signed: _____ Date: _____

Signature by a representative of the Auglaize County Regional Planning Commission denotes approval of this plat.

Signed: _____ Date: _____

Signature by a representative of City with 3 mile limit jurisdiction or Twp. Trustees or Village with zoning jurisdiction denotes approval of this plat. Signed: _____

for political S. D. of: _____ Date: _____

Signature by a representative of the County Engineer's Dept. denotes that this plat meets tax map plat requirements.

Signed: _____ Date: _____

267

Auglaize County
Engineering
100 Park Street
Piquette, Ohio 45871

Client RICK FRANCIS

County AUGLAIZE Twp. ST. MARYS Sec. 6

Drawn by G.E.M.

Scale 1"=50'

Drwg. No. 77-492

Checked by _____

Date October 24-77

Sheet _____ of _____

(T. 6 S. R. 4 E)

267