


THIS SURVEY IS RECORDED IN BOOK 'C' PAGE 268 OF THE
AUGLAIZE COUNTY ENGINEERS OFFICE




Scale:
1" = 60'

USED EXISTING PINS ON SHORT RD.

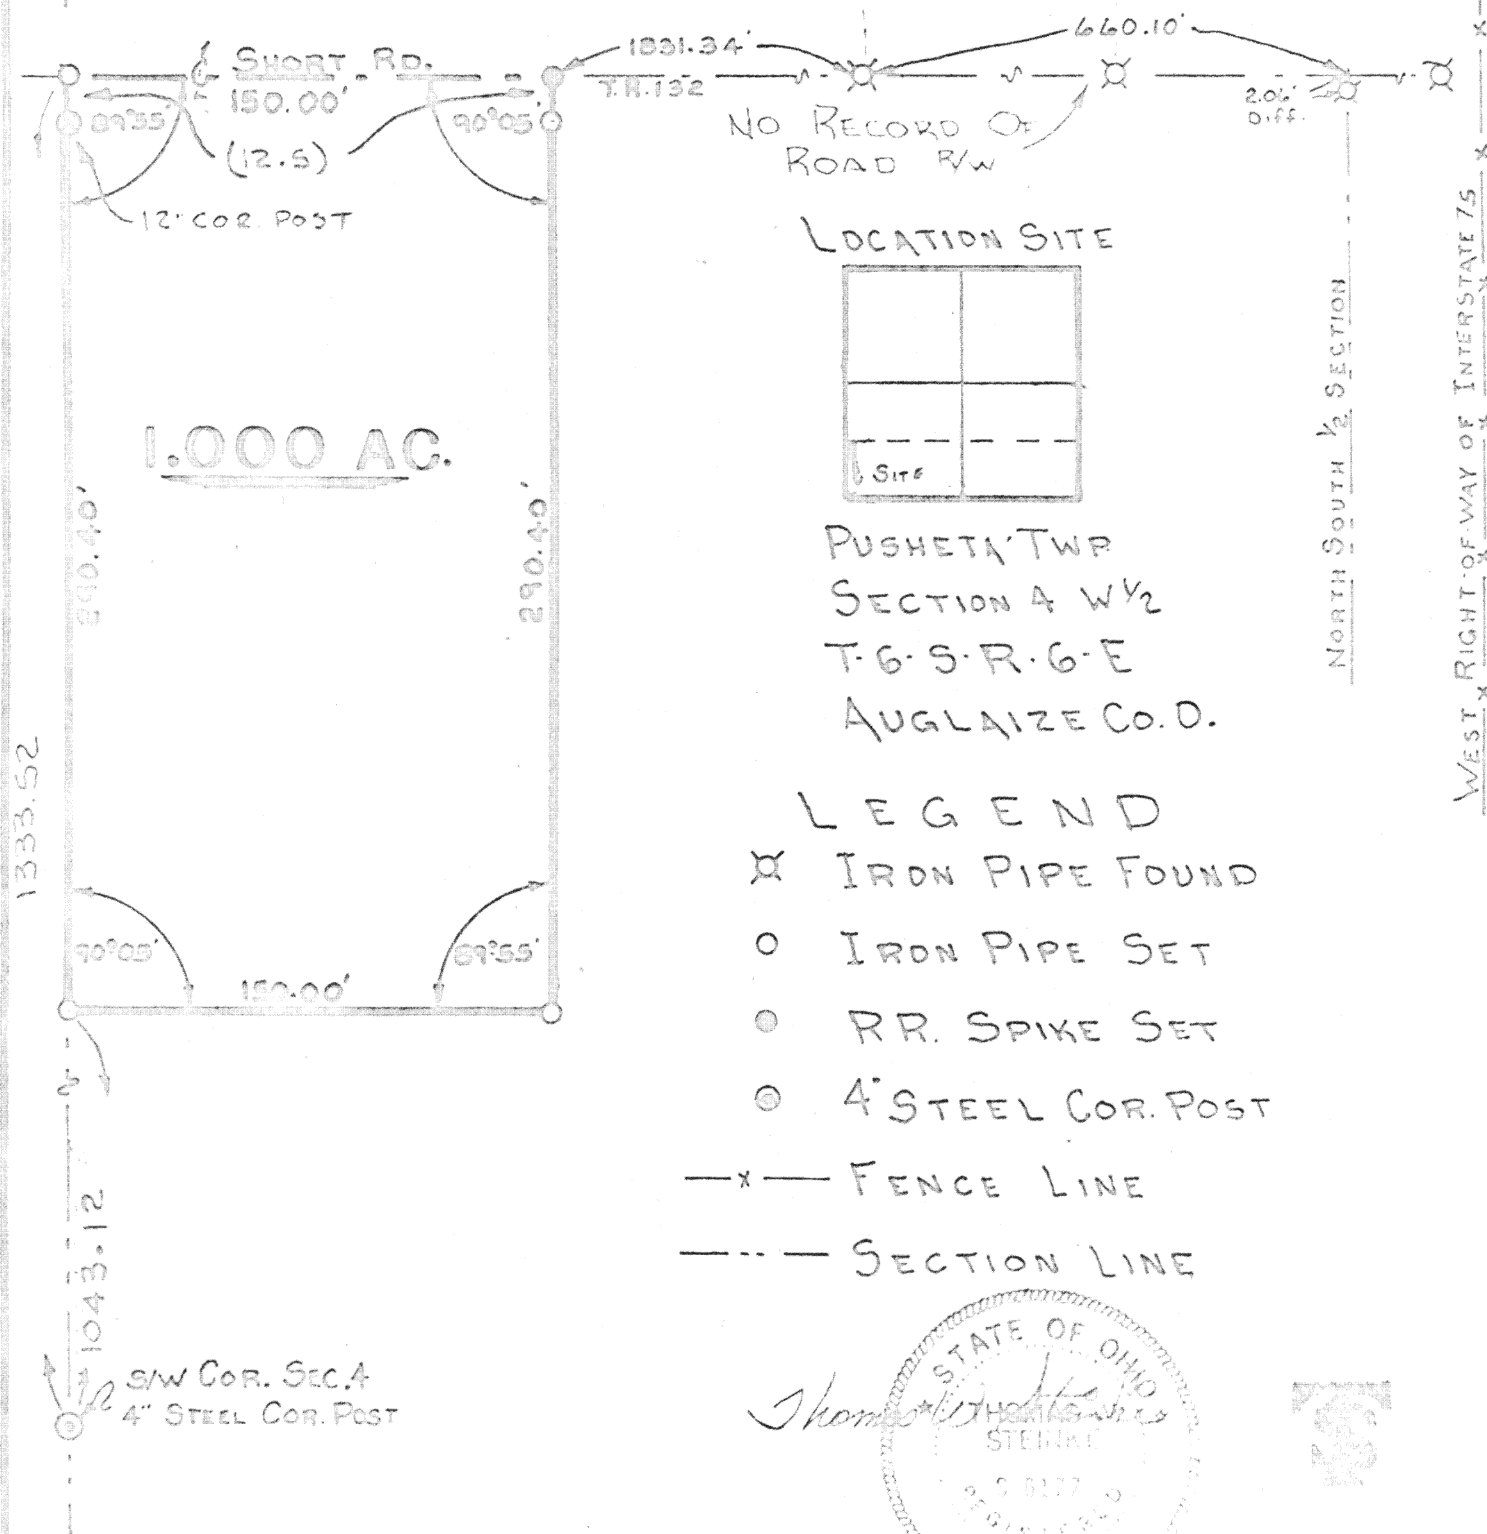

LOCATION SITE

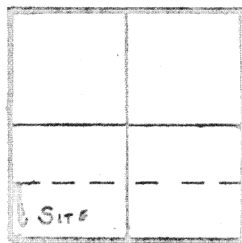

PUSHETA TWP
SECTION 4 W 1/2
T. 6 S. R. 6 E
AUGLAIZE CO. D.

LEGEND

- ✕ IRON PIPE FOUND
- IRON PIPE SET
- RR SPIKE SET
- ⊙ 4\" STEEL COR. POST
- x— FENCE LINE
- — — SECTION LINE



Signature by a representative of the County Health Dept.
denotes compliance with Health Regulations.
Signed: _____ Date _____

Signature by a representative of the Auglaize County Regional
Planning Commission denotes approval of this plat.
Signed: _____ Date _____

Signature by a representative of City with 3 mile limit juris-
diction or Twp. Trustees or Village with zoning jurisdiction
denotes approval of this plat. Signed: _____
for political S. D. of: _____ Date _____

Signature by a representative of the County Engineer's Dept.
denotes that this plat meets tax map plat requirements.
Signed: _____ Date _____

268

THOMAS N. GRIFFIN
Land Surveying
182 Oak Street
P.O. Box 45995

Client JOHN KNUVE
County AUGLAIZE Twp. PUSHETA Sec. FOUR
Drawn by G.E.M. Scale 1"=60' Drwg. No. 77-522
Checked by Pub Date October 20, 77
Sheet 1 of 2 (T. 6 S. R. 6 E)

268

THOMAS W. STEINKE

LAND SURVEYING



PHONE 419 738-7421

106 PARK ST.
WAPAKONETA, OHIO 45895

Being 1.000 Acres located in the south-west quarter of Section 4, Town 6-S, Range 6-E, Pusheta Township, Auglaize County, Ohio and being further described as follows:

Commencing at a 4" steel corner post at the south-west corner of Section 4.

Thence north along the west line of Section 4, a distance of 1043.12 feet to an iron pipe and PLACE OF BEGINNING for the tract of land herein described:

Thence continuing north with said section line, a distance of 290.40 feet to an iron pipe set in Short Road, passing through a 12" concrete post at 277.9 feet.

Thence east with an interior angle of $89^{\circ} 55'$, a distance of 150.00 feet along the center of Short Road to a railroad spike.

Thence south with an interior angle of $90^{\circ} 05'$, a distance of 290.40 feet to an iron pipe, passing through an iron pipe at 12.5 feet.

Thence west with an interior angle of $89^{\circ} 55'$, a distance of 150.00 feet to an iron pipe and PLACE OF BEGINNING, making an interior angle of $90^{\circ} 05'$ with the beginning course.

Containing in all 1.000 Acre and being subject to all legal easements and R/W of record.

Survey and description prepared by Thomas W. Steinke, registered surveyor # 6177 this 20th day of October, 1977 and recorded in Survey Book "C" Page 269 of the Auglaize County Survey records.