



THIS SURVEY IS RECORDED IN BOOK C PAGE 270 OF THE AUGLAIZE CO. ENG. OFF.

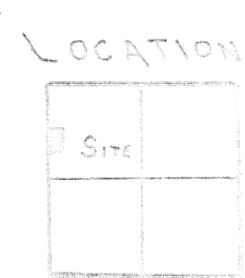

UNION TWP.
SECTION 6 W 1/2
T 5 S R 7 E
AUGLAIZE CO. O.

- LEGEND
- RR SPIKE FD.
 - R.R. SPIKE SET
 - IRON PIN. FD.
 - IRON PIN. SET
 - MONUMENT BOX

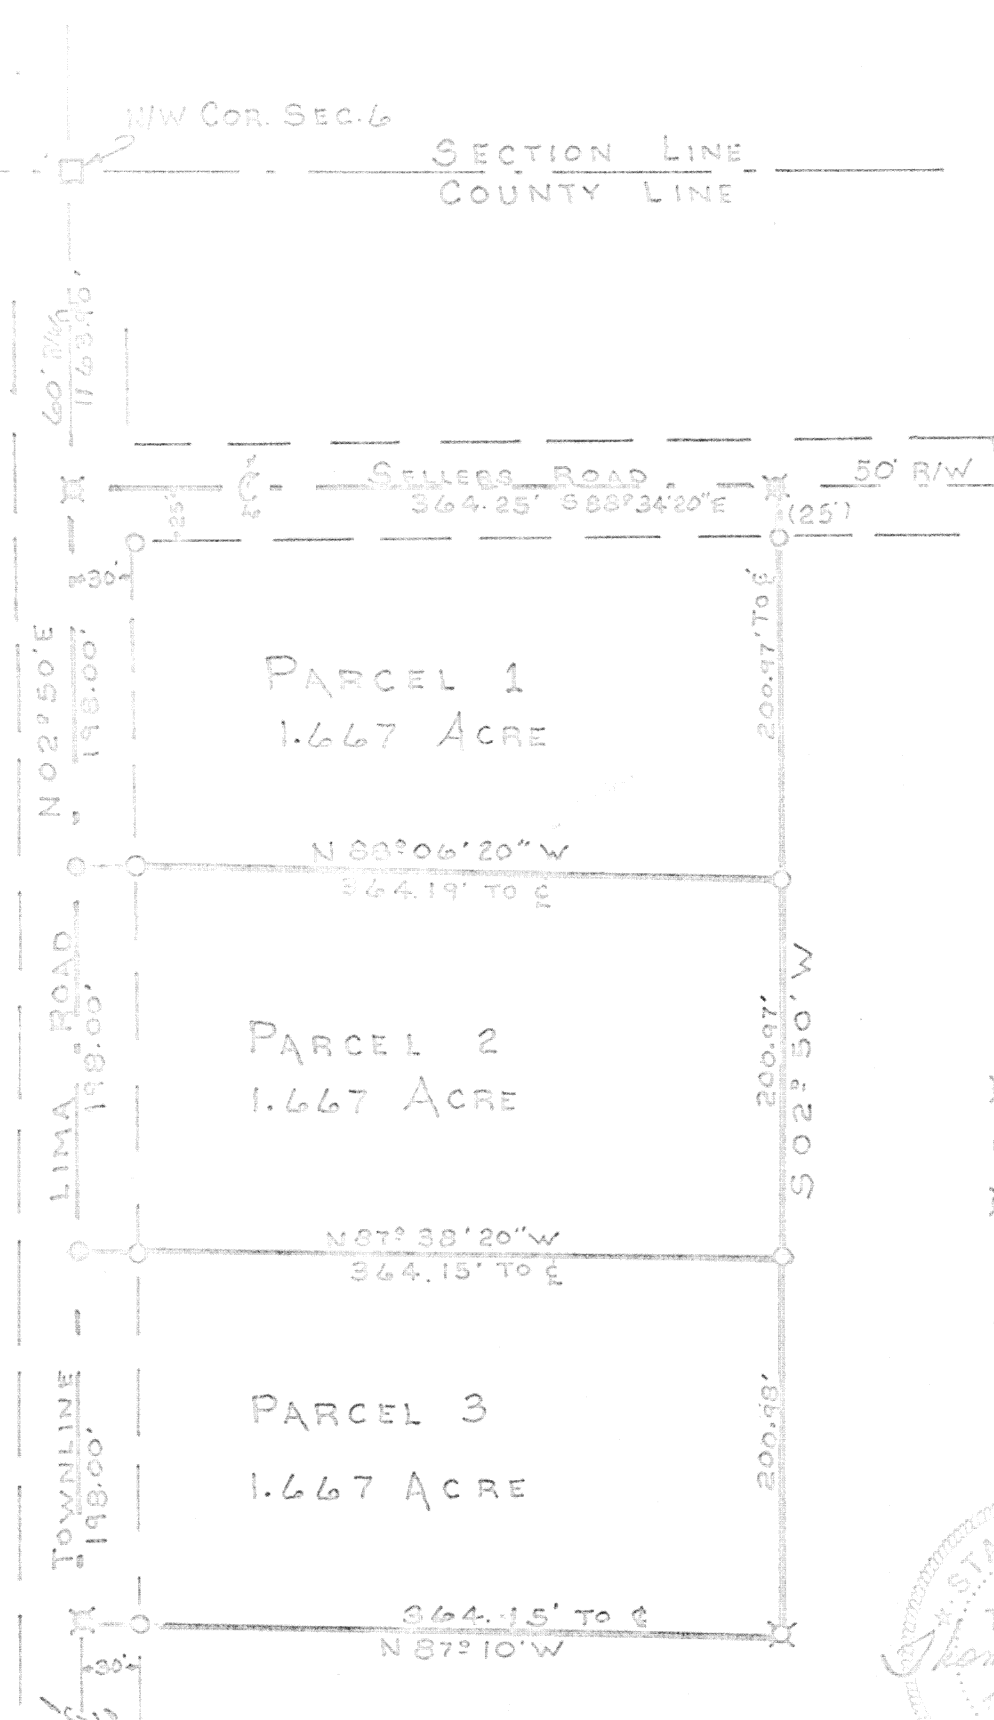

Signature by a representative of the County Health Dept. denotes compliance with Health Regulations. Signed: _____ Date _____	Signature by a representative of the Auglaize County Regional Planning Commission denotes approval of this plat. Signed: _____ Date _____
Signature by a representative of City with 3 mile limit jurisdiction or Twp. Trustees or Village with zoning jurisdiction denotes approval of this plat. Signed: _____ Date _____ for political S. D. of: _____	Signature by a representative of the County Engineer's Dept. denotes that this plat meets tax map plat requirements. Signed: _____ Date _____

270

THOMAS W. STANKIS
Land Surveying
100 Park Street
Union, Ohio 44685

Client R.K. HANCE
County AUGLAIZE Twp. UNION Sec. 6
Drawn by G.F.M. Scale 1"=100' Drwg. No. 270
Checked by _____ Date October 24-77
Sheet _____ of _____ (T 5 S R 7 E)