

STA.
T+10.27

33A

THIS SURVEY IS RECORDED IN BOOK "C" PAGE 278
OF THE AUGLAIZE COUNTY ENGINEERS OFFICE

Scale:
1"=60'


LEGEND

- ✱ R.R. SPIKE FOUND
- R.R. SPIKE SET
- IRON PIPE SET

ST CLAIR 50' R/W



16.5' ALLEY

PEARL AVE 50' R/W

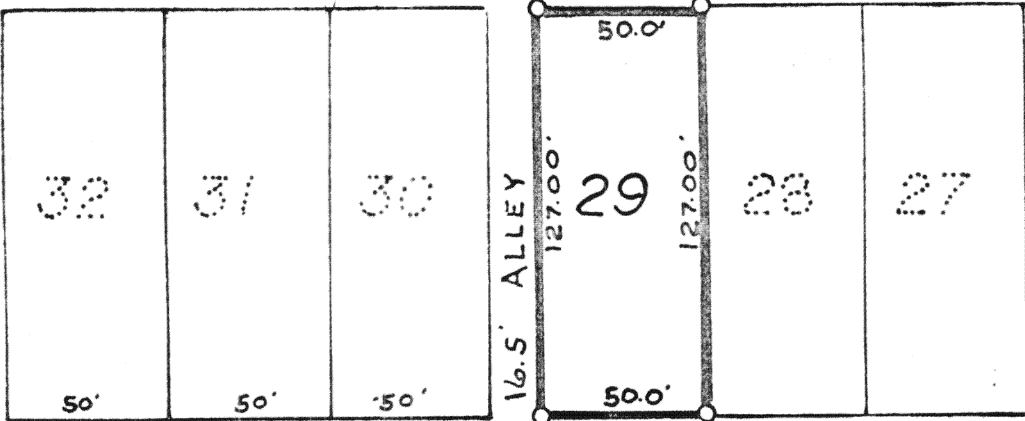

90°02'40"

HAGER-ST- 50' R/W

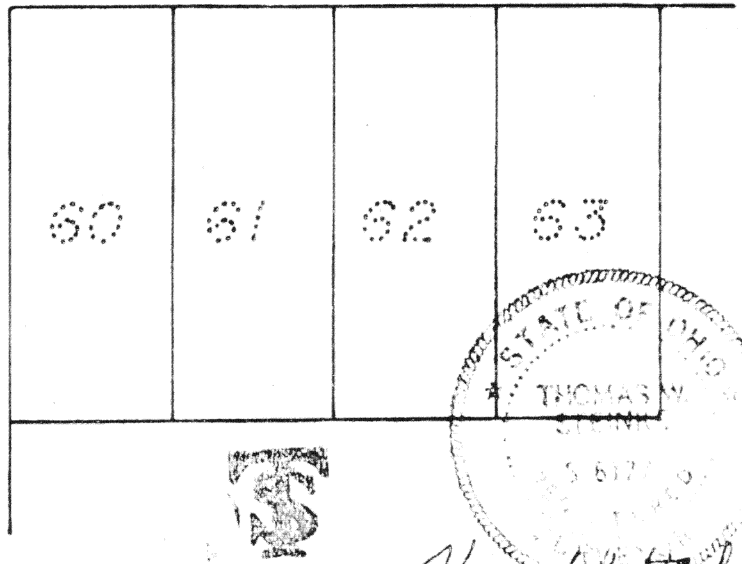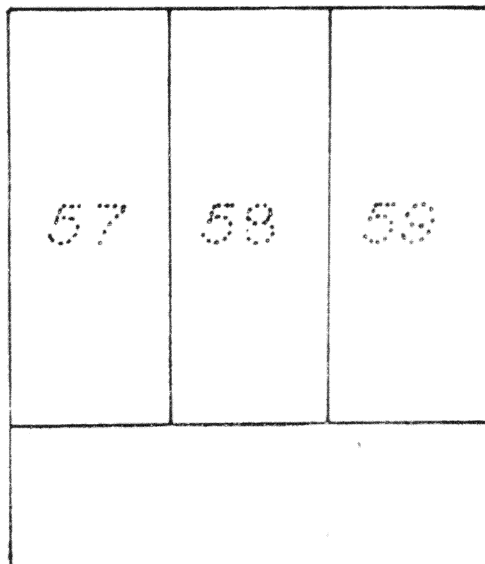

STATE OF OHIO
THOMAS W. STEINKE
Surveyor
No. 5617
Exp. 12-31-77
Thomas W. Steinke

LOT 29 IS PART OF F.P. LESTER & F.C. POWERS
HIGHLAND ADDITION IN THE CITY OF ST. MARY'S OHIO

Signature by a representative of the County Health Dept.
denotes compliance with Health Regulations.
Signed: _____ Date: _____

Signature by a representative of the Auglaize County Regional
Planning Commission denotes approval of this plat.
Signed: _____ Date: _____

Signature by a representative of City with 3 mile limit juris-
diction or Twp. Trustees or Village with zoning jurisdiction
denotes approval of this plat. Signed: _____
for political S. D. of: _____ Date: _____

Signature by a representative of the County Engineer's Dept.
denotes that this plat meets tax map plat requirements.
Signed: _____ Date: _____

THOMAS W. STEINKE
Land Surveying
106 Park Street
Wapakoneta, Ohio 45389

Client GERALD HOGGLAND
County AUGLAIZE Twp. ST. MARY'S Sec. 2
Drawn by G.E.M. Scale 1"=60' Drwg. No. 17-503
Checked by _____ Date Nov. 1977
Sheet _____ of _____ (T 6 S; R 4 E)