


THIS SURVEY IS RECORDED IN BOOK "C" PAGE 279 OF THE AUGLAIZE CO. ENG. OFF.

Scale:
1"=50'

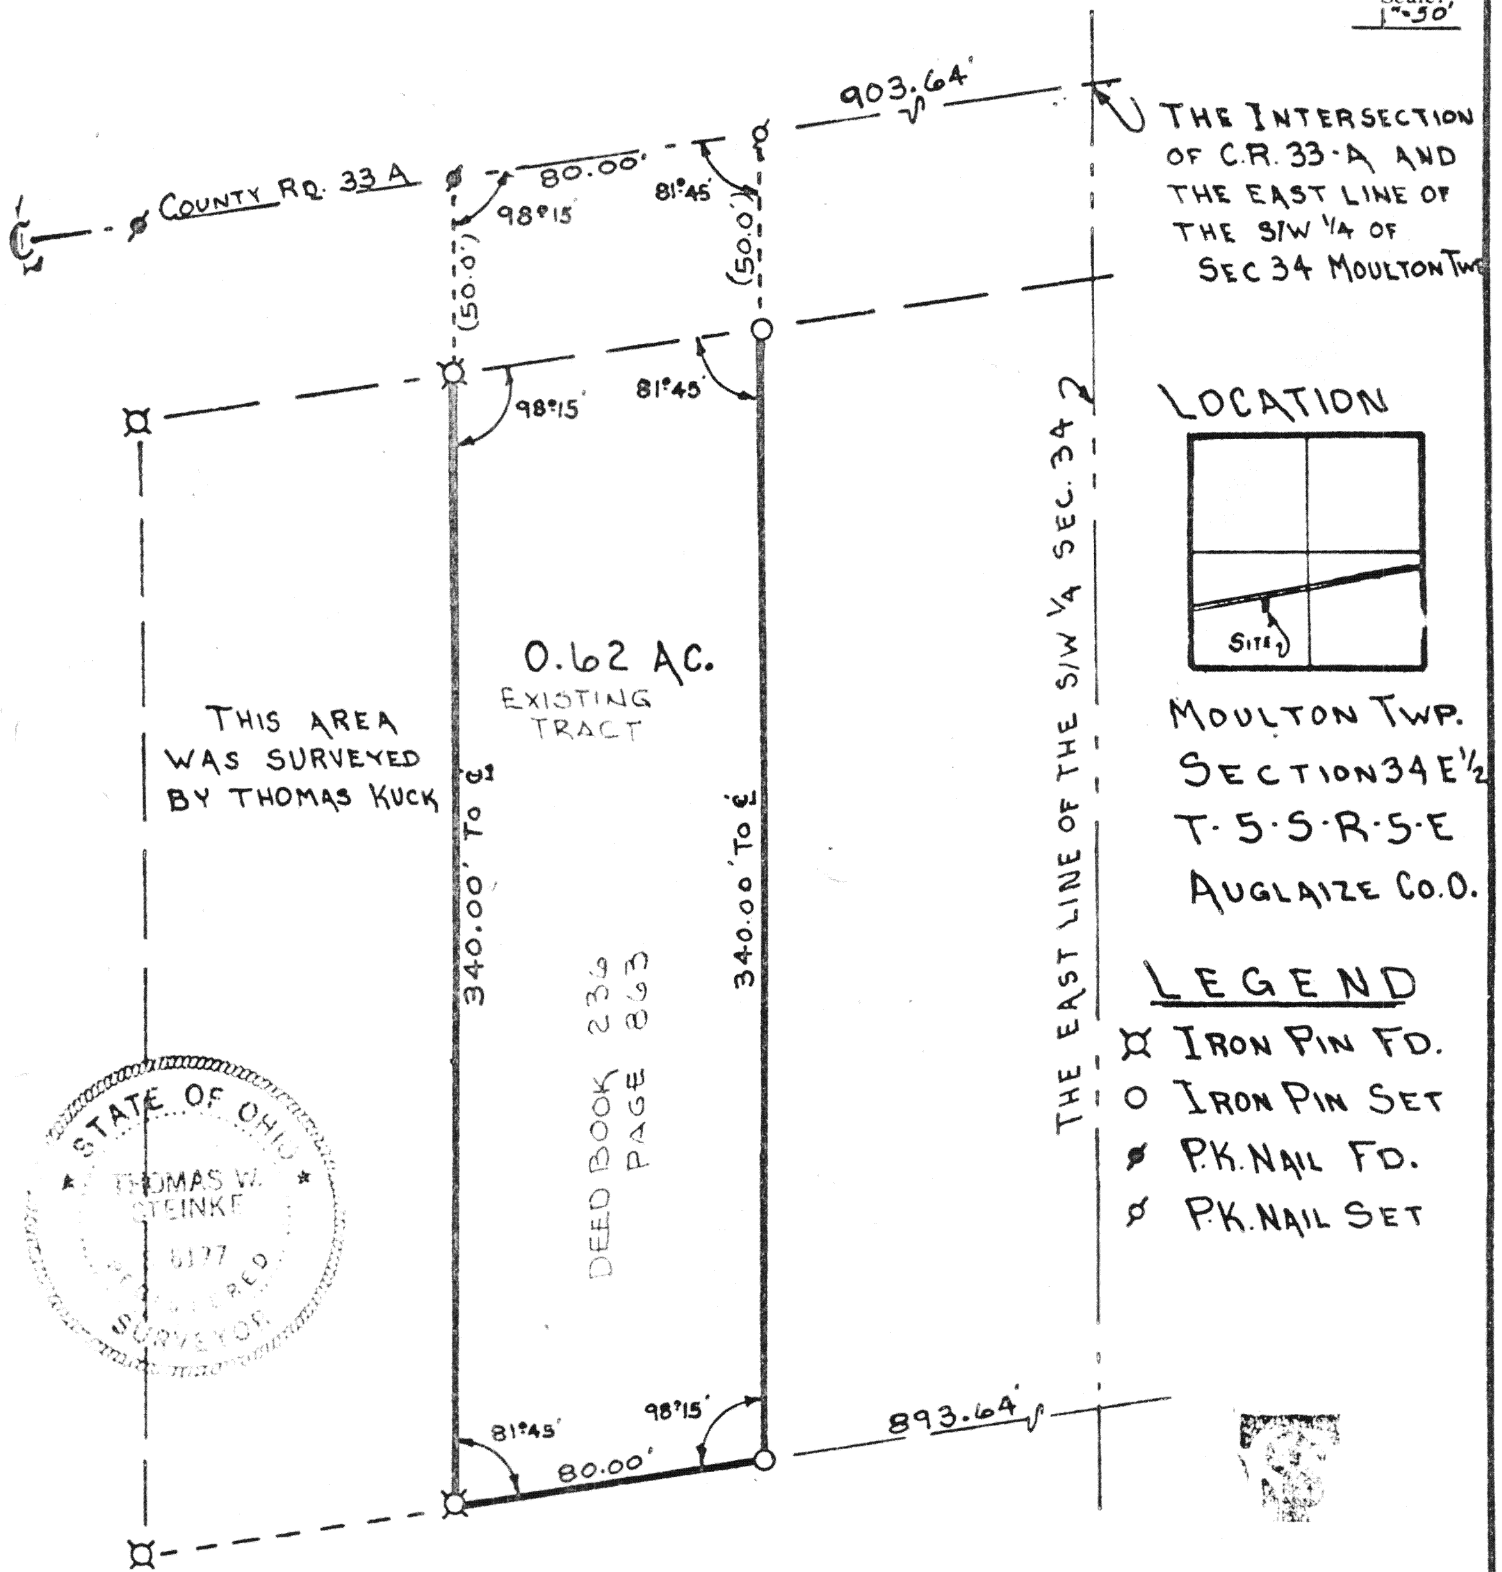

POINTS & TIE DISTANCE TO THIS SURVEY WERE BASED ON
SURVEY CONDUCTED BY THOMAS KUCK ON 4-2-77 FOR CHARLES CASS

Signature by a representative of the County Health Dept.
denotes compliance with Health Regulations.
Signed _____ Date _____

Signature by a representative of the Auglaize County Regional
Planning Commission denotes approval of this plat.
Signed _____ Date _____

Signature by a representative of City with 3 mile limit juris-
diction or Twp. Trustees or Village with zoning jurisdiction
denotes approval of this plat. Signed: _____ Date _____
for political S. D. of: _____

Signature by a representative of the County Engineer's Dept.
denotes that this plat meets tax map plat requirements.
Signed: _____ Date _____

THOMAS W. STEINKE
Land Surveying
106 Park Street
Wapakoneta Ohio 45389

Client MARVIN SELHORST
County AUGLAIZE Twp. MOULTON Sec. 34
Drawn by G.E.M. Scale 1"=50' Drwg No. 77-528
Checked by _____ Date October 24-1977
Sheet _____ of _____ (T 5 S; R 5 E)