

THIS SURVEY IS RECORDED IN BOOK "C" PAGE 281 OF THE AUG CO. ENG. OFF

WAYNESFIELD OHIO




Scale: 1"=60'

LEGEND

- ✦ P.K. NAIL FD.
- ✧ P.K. NAIL SET
- ✦ R.R. SPIKE FD.
- IRON PIPE SET

WESTMINSTER ST 60' R/W

16.5' ALLEY

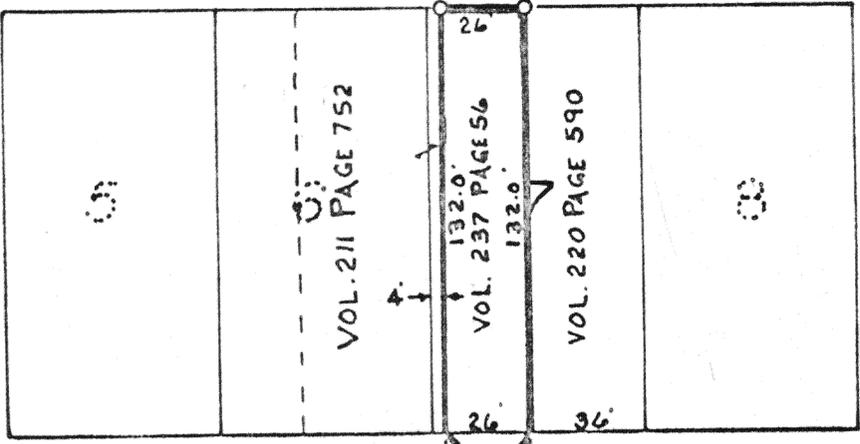

16.5' ALLEY

CORPORATION LINE

89°39' 90°21' 89°39' WAPAKONETA ST. 60' R/W

THE AREA SURVEYED IS PART OF LOT SEVEN OF THE ORIGINAL PLAT OF THE VILLAGE OF WAYNESFIELD IN THE COUNTY OF AUGLAIZE AND STATE OF OHIO



Thomas W. Steinke



Signature by a representative of the County Health Dept. denotes compliance with Health Regulations.
Signed: _____ Date _____

Signature by a representative of the Auglaize County Regional Planning Commission denotes approval of this plat.
Signed: _____ Date _____

Signature by a representative of City with 3 mile limit jurisdiction or Twp. Trustees or Village with zoning jurisdiction denotes approval of this plat. Signed: _____ Date _____ for political S. D. of: _____

Signature by a representative of the County Engineer's Dept. denotes that this plat meets tax map plat requirements.
Signed: _____ Date _____

THOMAS W. STEINKE
Land Surveying
106 Park Street
Wapakoneta, Ohio 45895

Client DON BEAM
County AUGLAIZE Twp. WAYNE Sec. 17
Drawn by G.E.M. Scale 1"=60' Drwg. No. 77-535
Checked by _____ Date Nov. 1977
Sheet _____ of _____ (T 5 S: R 1)

281

281