


CITY OF WAPAKONETA-OHIO

NORTH ST. 66' RIW



ANNA ST. 50' RIW

JOHNSON ST. 50' RIW

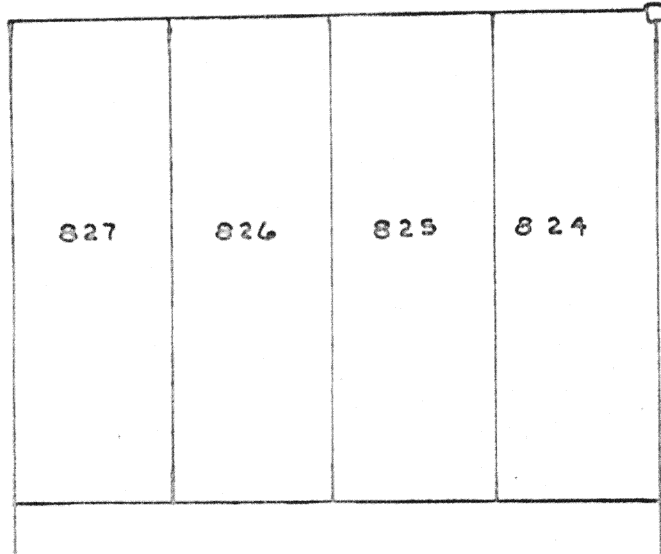

WOOD ST.



Scale: 1"=60'

ANGLES

"A" 90° 10'
"B" 134° 55'
"C" 45° 05'
"D" 89° 50'



LEGEND

□ WOOD HUB FD
○ IRON PIPE SET



SURVEY CONDUCTED BY: THOMAS W. STEINKE
P.S. 5-6177

SURVEY OF LOTS 820 & 821 IS PART OF THE JONES ADDITION
OF THE CITY OF WAPAKONETA, OHIO WHICH PLAT IS RECORDED IN:
BOOK 1 PAGE 188 OF THE AUGLAIZE COUNTY RECORDERS OFFICE

THIS SURVEY IS RECORDED IN BOOK "C" PAGE 298 OF THE AUGLAIZE CO. ENGINEERS OFFICE

Signature by a representative of the County Health Dept. denotes compliance with Health Regulations. Signed: _____ Date: _____	Signature by a representative of the Auglaize County Regional Planning Commission denotes approval of this plat. Signed: _____ Date: _____
Signature by a representative of City with 3 mile limit juris- diction or Twp. Trustees or Village with zoning jurisdiction denotes approval of this plat. Signed: _____ Date: _____	Signature by a representative of the County Engineer's Dept. denotes that this plat meets tax map plat requirements. Signed: _____ Date: _____

THOMAS W. STEINKE
Land Surveying
106 Park Street
Wapakoneta, Ohio 45895

Client WALTER STINEBAUGH
County AUGLAIZE Twp. DUCHOUQUET Sec. 29
Drawn by G.E.M. Scale 1"=60' Drwg. No. 77-939
Checked by WES Date DEC. 1-1977
Sheet _____ of _____ (T 5 S; R 6 E)