


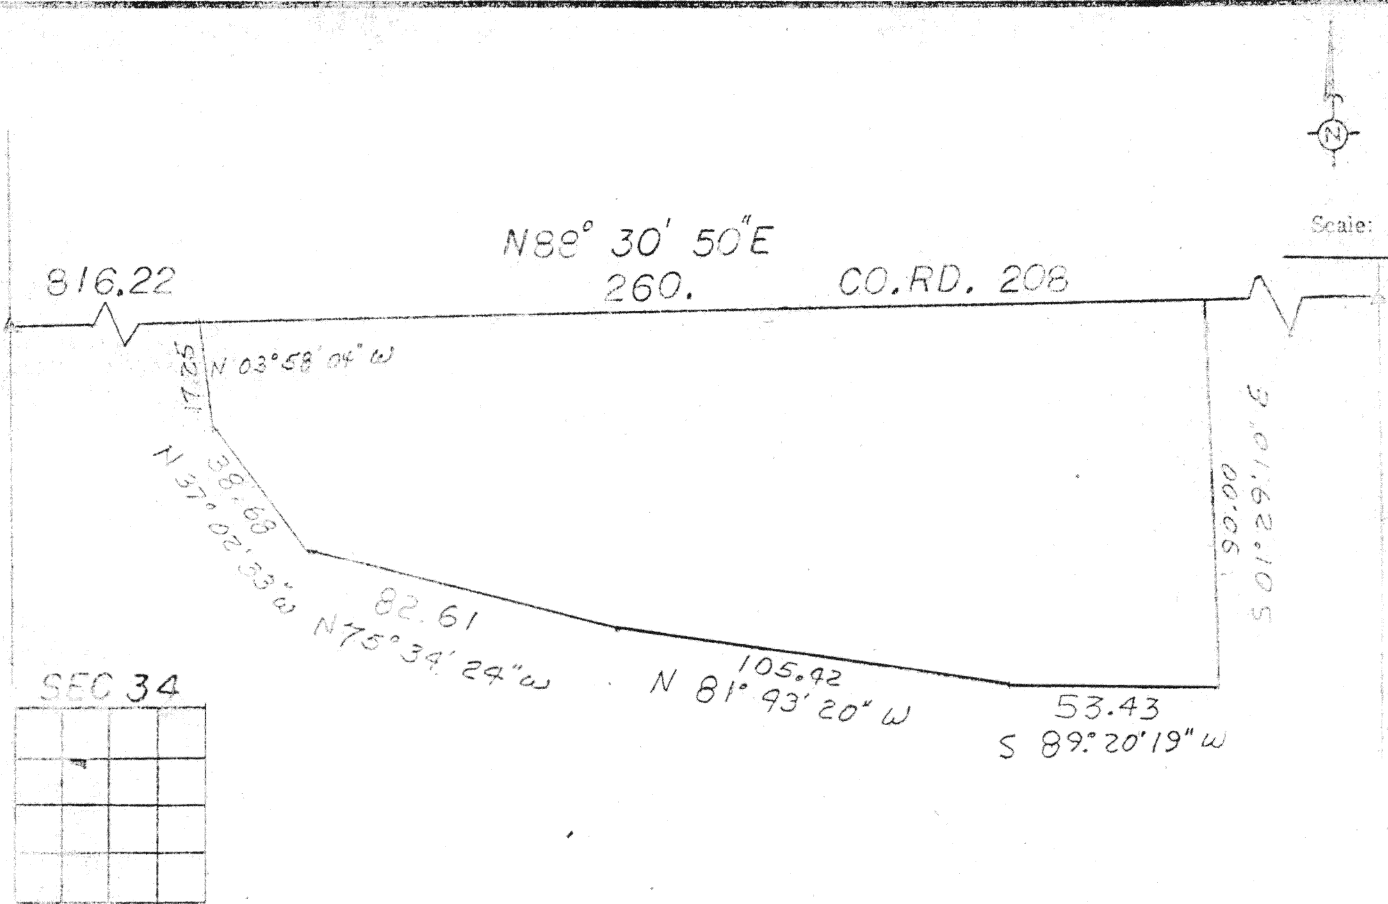

SEE DRAWING FILED IN
DUCH, TWP. FILE

Signature by a representative of the County Health Dept.
denotes compliance with Health Regulations.
Signed: _____ Date: _____

Signature by a representative of the Auglaize County Regional
Planning Commission denotes approval of this plat.
Signed: _____ Date: _____

Signature by a representative of City with 3 mile limit juris-
diction or Twp. Trustees or Village with zoning jurisdiction
denotes approval of this plat. Signed: _____
for Council S. D. of: _____ Date: _____

Signature by a representative of the County Engineer's Dept.
denotes that this plat meets tax map plat requirements.
Signed: _____ Date: _____

C 304

Client LOWRY, R.
County AUG Twp. 2 Sec. 34
Drawn by _____ Scale 1" = 100' Drwg. No. _____
Checked by _____ Date _____
Sheet _____ of _____ (T 4 S 12 E)

1/22/08