



THIS SURVEY IS RECORDED IN BOOK C PAGE 318
OF THE AUGLAIZE CO. ENGINEERS OFF.

O-IRON PIPE SET
-- FENCE

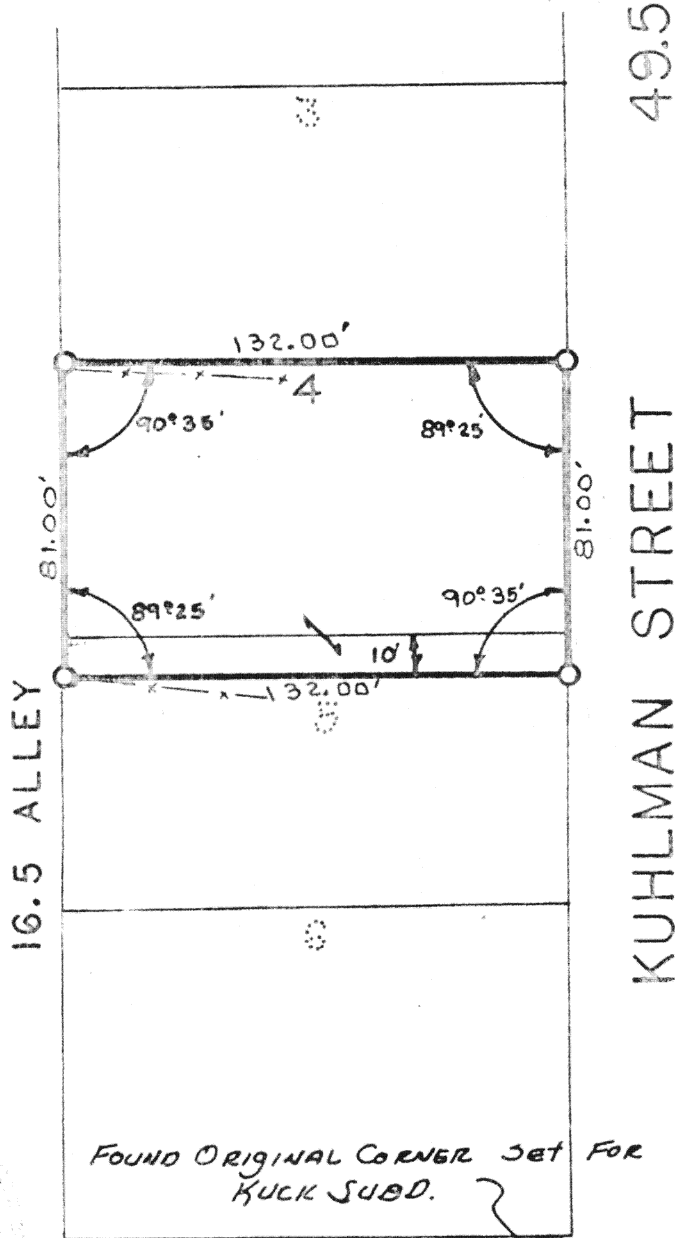

LOT 4 AND 10' OFF NORTH SIDE OF LOT 5 IS PART
OF THE R. KUCK SUBDIVISION IN THE VILLAGE
OF NEW KNOXVILLE, OHIO
WHICH PLAT IS RECORDED IN BOOK B PAGE 69
OF THE AUGLAIZE COUNTY RECORDERS OFFICE

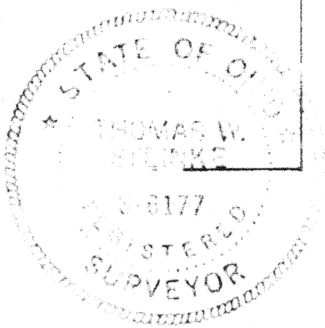

KUCK ST 49.5 R/W

D.B. 171 PG. 379
D.B. 225 PG. 250

LOT # 4 & PART OF LOT # 5 ~ R. KUCK SUBDIVISION
NEW KNOXVILLE ~ OHIO



SURVEY CONDUCTED BY: Thomas W. Steinke
THOMAS W. STEINKE & ASSOCIATES INC.
WAPAKONETA, OHIO

Signature by a representative of the County Health Dept.
denotes compliance with Health Regulations.
Signed: _____ Date: _____

Signature by a representative of the Auglaize County Regional
Planning Commission denotes approval of this plat.
Signed: _____ Date: _____

Signature by a representative of City with 3 mile limit juris-
diction, Trustees or Village with zoning jurisdiction
denotes approval of this plat.
Signed: _____ Date: _____

Signature by a representative of the County Engineer's Dept.
denotes that this plat meets tax map plat requirements
Signed: _____ Date: _____

318

THOMAS W. STEINKE
Land Surveying
105 Park Street
Wapakoneta, Ohio 45895

BY RUTH KETTLER
AUGLAIZE Twp WASHINGTON Sec. 22
Drawn by G.E.M. Scale 1"=50' Drwg No 78
Checked by _____ Date JANUARY
Sheet 1 of 1 (T 6 8)

318