


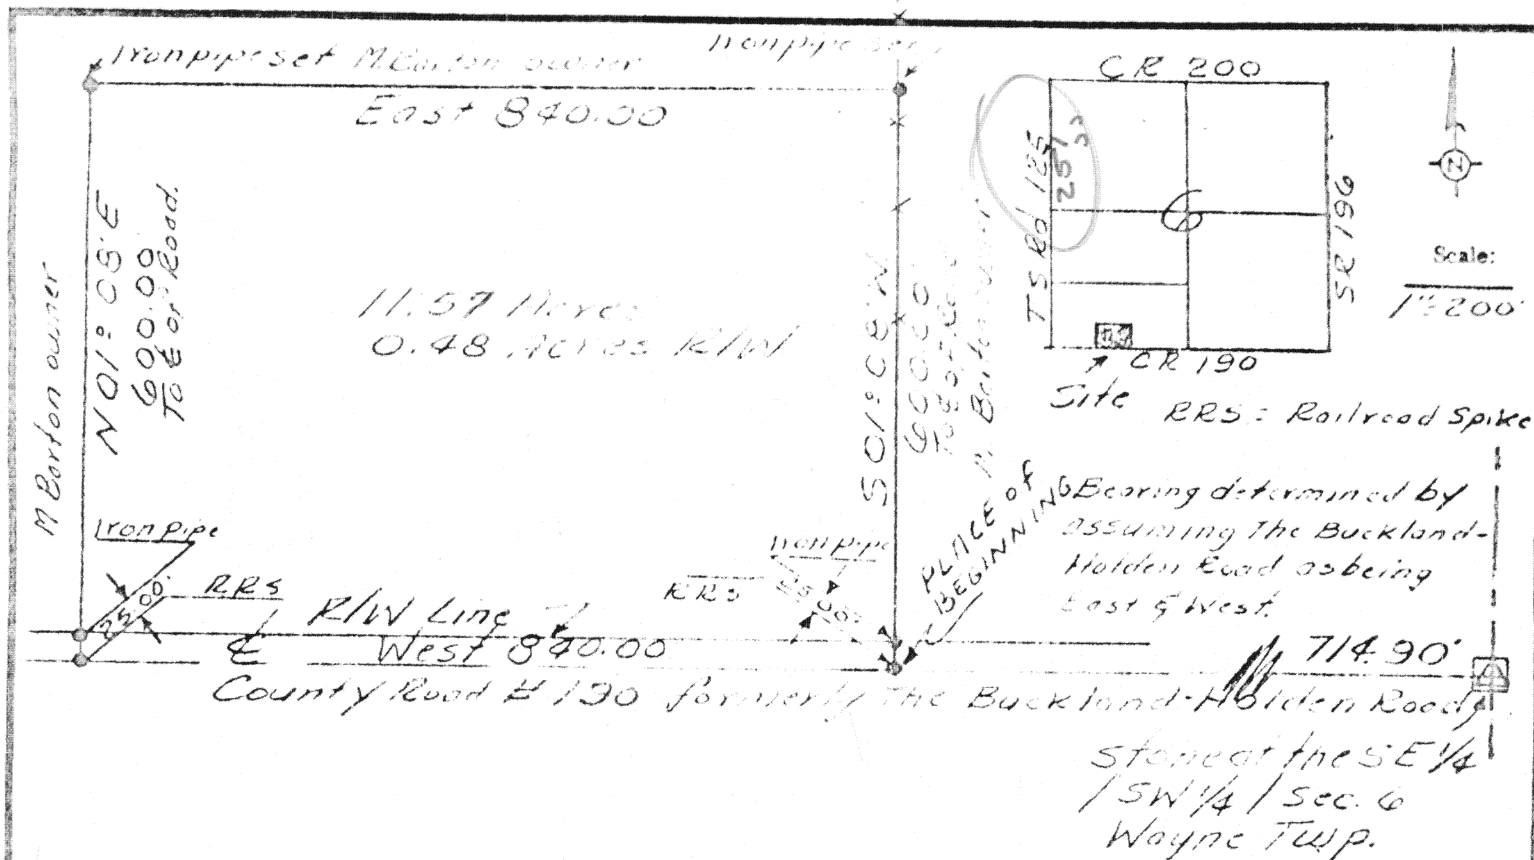

SURVEYORS DESCRIPTION

The following described tract of land is part of the Southwest Quarter of Section 6, Town 5 South, Range 8 East, Wayne Township, Auglaize County, Ohio, and is more particularly described as follows.

Commencing at the stone at the Southeast corner of the Southwest Quarter of Section 6, Wayne Township (Stone being in the center of County Road #190, formerly the Buckland-Holden Road)

Thence West along County Road #190, formerly Buckland-Holden Road, 714.90 feet to a railroad spike, this being the PLACE OF BEGINNING.

Thence continuing West along the center of County Road #190, formerly Buckland-Holden Road, 840.00 feet to a railroad spike.

Thence North 1° 08' East (passing through an iron pipe set at 25.00 feet) 600.00 feet to an iron pipe.

Thence East 840.00 feet to an iron pipe.

Thence South 1° 08' West (passing through an iron pipe set at 575.00 feet) 600.00 feet to the railroad spike in the center of County Road #190, formerly Buckland-Holden Road, which was the PLACE OF BEGINNING.

The above described tract of land contains 11.57 acres more or less subject to 0.48 acres more or less dedicated to the public for highway purposes and to all other legal easements of record.



Signature by a representative of the County Health Dept. denotes compliance with Health Regulations.
Signed: _____ Date _____

Signature by a representative of the Auglaize County Regional Planning Commission denotes approval of this plat.
Signed: _____ Date _____

Signature by a representative of City with 3 mile limit jurisdiction or Twp. Trustees or Village with zoning jurisdiction denotes approval of this plat. Signed: _____ Date _____
for political S. D. of: _____

Signature by a representative of the County Engineer's Dept. denotes that this plat meets tax map plat requirements.
Signed: _____ Date _____

322 Thomas E. Kuck
P.S. No. 4996

Client From Tom Barton to Tom Barton
County Auglaize Twp. Wayne Sec. 6
Drawn by AKW Scale 1" = 200' Drwg. No. 322
Checked by _____ Date 9-10-77
Sheet 1 of 1
(T. E. K. S. R. E.)