


iron pipe at the NW corner
of the NE 1/4 of the NE 1/4 of
Section 8 Clay, Township.

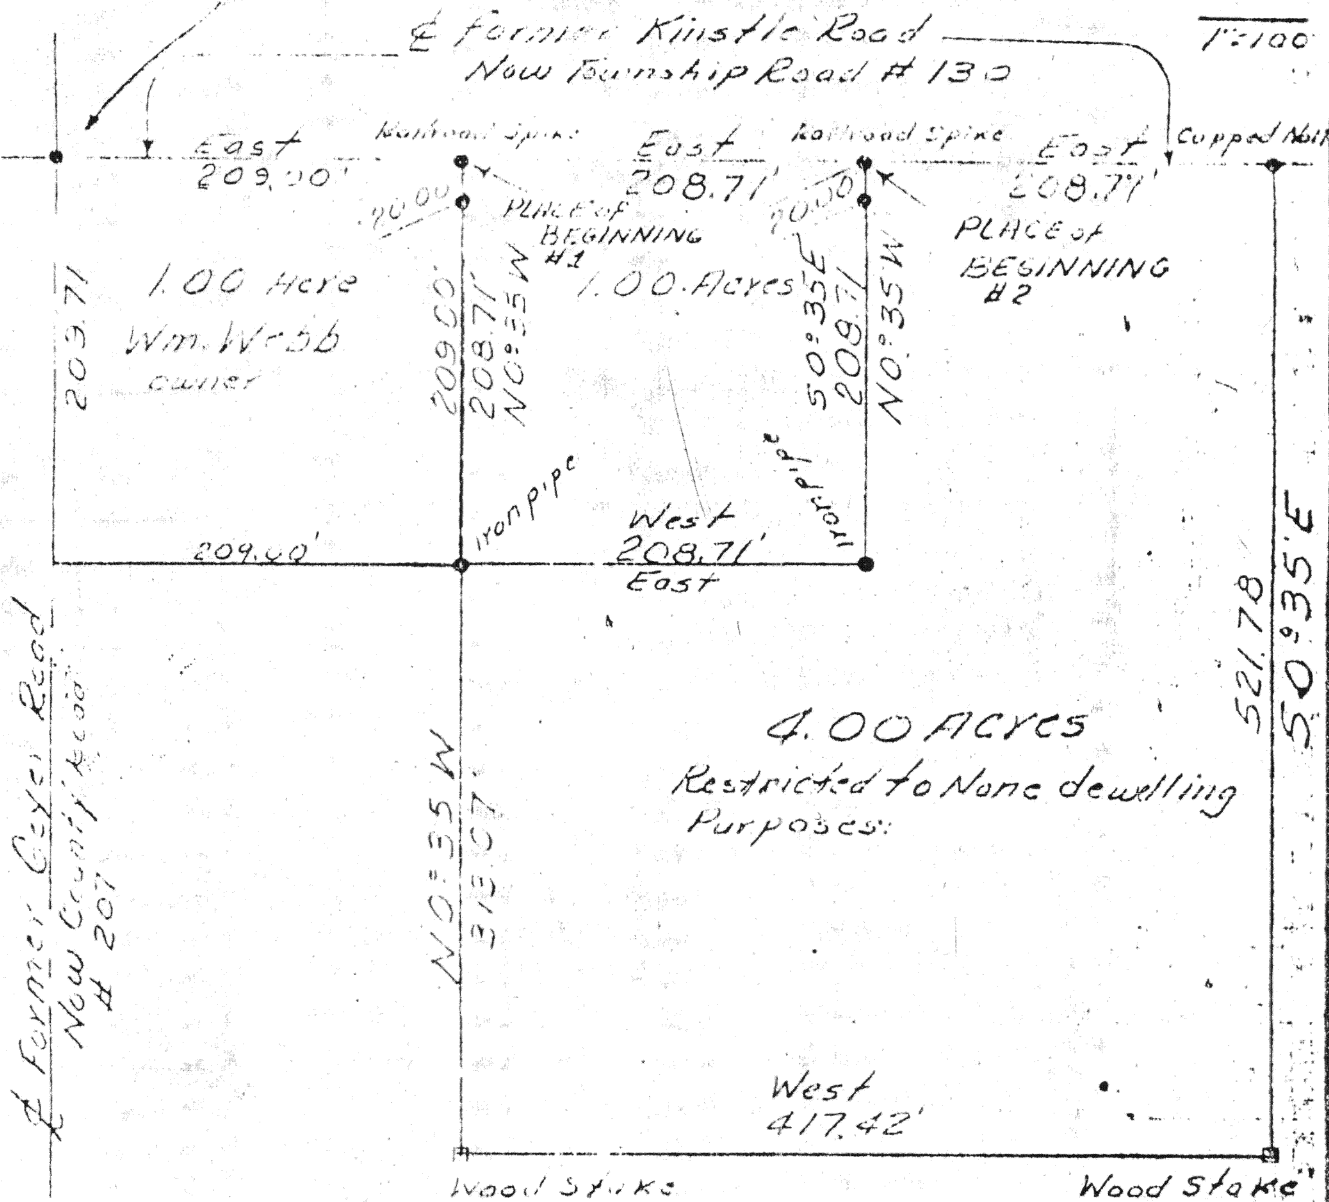


Scale:

1"=100'



Bearings Determined
by assuming the Township Road
#130 as being East and West

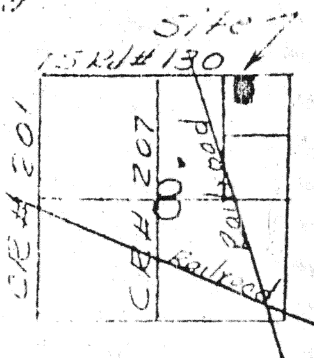

Signature by a representative of the Auglaize County Health Dept.
for use in connection with this plat.

Signature by a representative of the Auglaize County Regional
Planning Commission for its approval of this plat.
Signed: R. Walberger Date 10/5/77

Signature by a representative of the County Engineer's Dept.
for use in connection with this plat.

Signature by a representative of the County Engineer's Dept.
for use in connection with this plat.
Signed: Clayton Starnes Date 10/5/77

Thomas Ruck

Clarence Kinstle
Auglaize
CLAY
1"=100'

8

329

TS No 4996

T6S R7

329

THOMAS E. KUCK
ENGINEERING AND SURVEYS
REGISTERED ENGINEER NO. 28943
REGISTERED SURVEYOR NO. 4996
1820 BIBLE ROAD - LIMA, OHIO
PHONE 225 6871

CLIENT Clorence Kinsle
COUNTY Auglaize TOWNSHIP Clay
SECTION 8, T.6-S.7-E LOT NO. _____
DATE 12-13-76 COMPUTED BY _____ SURVEYED BY _____
SHEET NO. 2 OF 2

Tract 1
Surveyors Description

The following described tract of land is part of the NE $\frac{1}{4}$ of the NE $\frac{1}{4}$ of Section 8, T.6,S.7,E, Clay Township, Auglaize County, Ohio, and is more particularly described as follows. Commencing at an iron pipe at the NW corner of the NE $\frac{1}{4}$ of the NE $\frac{1}{4}$ section 8, Clay Township. (Iron pipe being in the center of CR# 207 and TSR# 130) Thence East along TSR# 130, 209.00 feet to a railroad spike, this being the PLACE OF BEGINNING.

Thence continuing East along the center of TSR# 130, 208.71 feet to a railroad spike.

Thence S $0^{\circ}35'E$ (passing through an iron pipe set at 20.00 feet) 208.71 feet to an iron pipe.

Thence West 208.71 feet to an iron pipe.

Thence N $0^{\circ}35'W$ (passing through an iron pipe set at 188.71 feet) 208.71 feet to the railroad spike in the center of TSR# 130, which was the PLACE OF BEGINNING.

The above described tract of land contains 1.00 acres more or less subject to all legal easements of record.

Description for a 4 acre tract of land restricted to none dwelling purposes as requested by the Auglaize County Health Board.

Tract 2
SURVEYORS DESCRIPTION

The following described tract of land is part of the NE $\frac{1}{4}$ of the NE $\frac{1}{4}$ of Section 8, T.6,S.7,E, Clay Township, Auglaize County, OHIO, and is more particularly described as follows. Commencing at an iron pipe at the NW corner of the NE $\frac{1}{4}$ of the NE $\frac{1}{4}$ Section 8, Clay Township. (Iron pipe being in the center of CR# 207 and TSR# 130) Thence East along the center of TSR# 130, 417.71 feet to a railroad spike, this being the PLACE OF BEGINNING.

Thence continuing East along the center of TSR# 130, 208.71 feet to a capped nail.

Thence S $0^{\circ}35'E$, 521.78 feet to a wood stake.

Thence West 417.42 feet to a wood stake.

Thence N $0^{\circ}35'W$, 313.07 feet to an iron pipe.

Thence East 208.71 feet to an iron pipe.

Thence N $0^{\circ}35'W$ (passing through an iron pipe set at 501.78 feet) 521.78 feet to the railroad spike in the center of TSR# 130, which was the PLACE OF BEGINNING.

The above described tract of land contains 4.00 acres more or less subject to all legal easements of record.