


C.R.S. - 1/2" Road Spike
 I.P. - Iron Pipe
 Bearings Determined from
 Previous Survey

The PLACE of BEGINNING

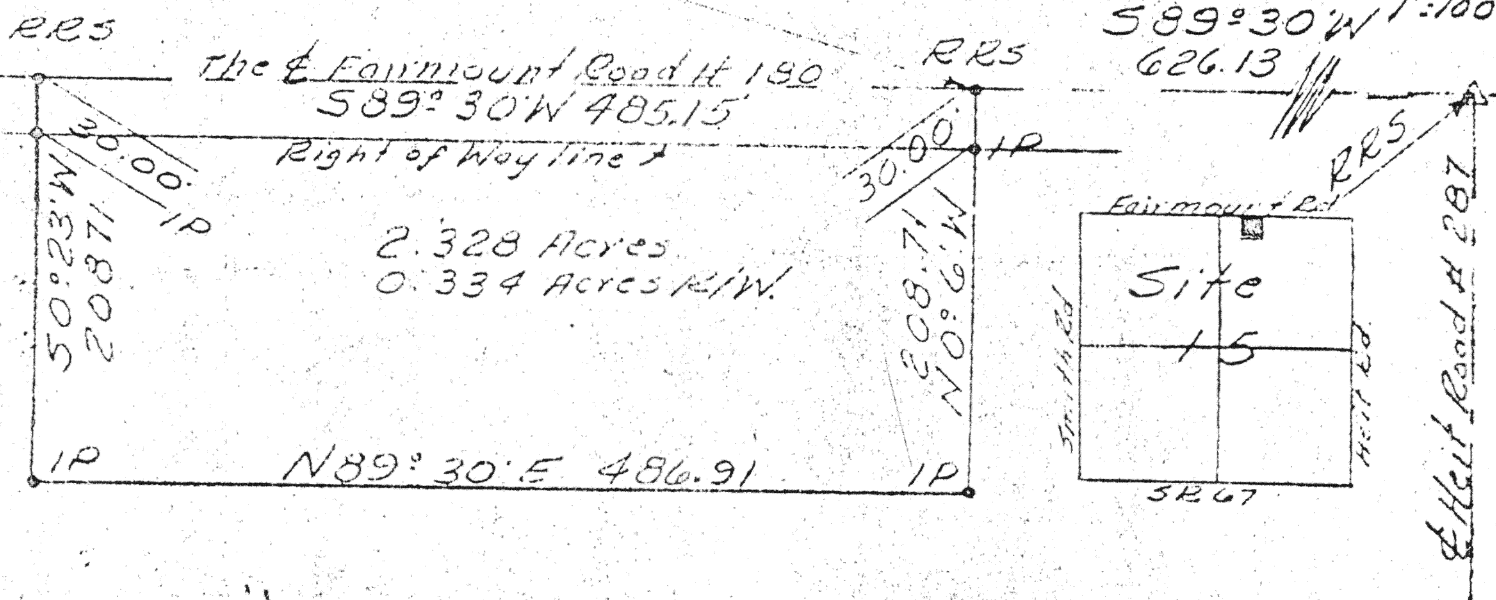

Scale:



SURVEYORS DESCRIPTION

The following described tract of land is part of the Northwest Quarter of the Northeast Quarter of Section 15, T5S, R8E, Wayne Township, Auglaize County, Ohio, and is more particularly described as follows.

Commencing at a railroad spike at the intersection of Heit Road (T.S. Road 287) and the Fairmount Road (C.R. 180) Thence S 89° 30' W, along the Fairmount Road (C.R. 180) 626.13 feet to a railroad spike, this being the PLACE OF BEGINNING.

Thence continuing S 89° 30' W, along the center of the Fairmount Road (C.R. 180) 485.15 feet to a railroad spike.

Thence S 00° 23' W, (passing through an iron pipe set at 30.00 feet on the South right of way line) 208.71 feet to an iron pipe.

Thence N 89° 30' E, 486.91 feet to an iron pipe.

Thence N 00° 06' W, (passing through an iron pipe set at 178.71 feet on the South right of way line) 208.71 feet to the railroad spike in the center of the Fairmount Road (C.R. 180) which was the PLACE OF BEGINNING.

The above described tract of land contains 2.328 acres more or less subject to 0.334 acres dedicated for highway purposes and to all legal easements of record.



Signature by a representative of the County Health Dept. denotes compliance with Health Regulations.
 Signed: _____ Date: _____

Signature by a representative of the Auglaize County Regional Planning Commission denotes approval of this plat.
 Signed: R.E. Gallagher Date: FEB 14 1978
 by Ruc

Signature by a representative of City with 3 mile limit jurisdiction or Twp. Trustees or Village with zoning jurisdiction denotes approval of this plat. Signed: _____
 for political S. D. of: _____ Date: _____

Signature by a representative of the County Engineer's Dept. denotes that this plat meets tax map plat requirements.
 Signed: _____ Date: _____

Thomas E. Kuck
 3458 No 4996

Client Sumner L. Luthersland to Paul Patton
 County Auglaize Twp. Wayne Sec. 15
 Drawn by THK Scale 1"=100' Drwg. No. _____
 Checked by _____ Date 1-16-78
 Sheet 1 of 1 (T 5 S; R 8 E)

347