


LOT 13 NORTH ADD. ST. MARYS, OHIO

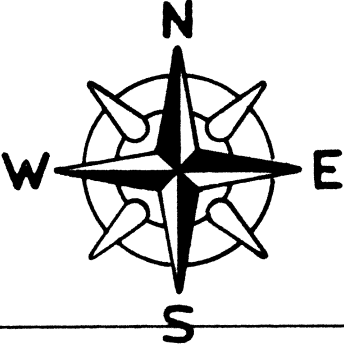


SURVEY BOOK C
PAGE 358

JACKSON STREET

WAYNE STREET

NOTE:
THE CENTER LINE INTERSECTIONS OF: WAYNE & JACKSON, WAYNE & NORTH, NORTH & MAIN AND MAIN & JACKSON STREETS WERE SET USING CITY OF ST. MARYS CENTERLINE INTERSECTION REFERENCES. AN EXCESS OF 0.20' ON WAYNE STREET & A SHORTAGE OF 0.80' ON JACKSON STREET WAS FOUND. THIS EXCESS & SHORTAGE WAS PRORATED INTO LOT# 13

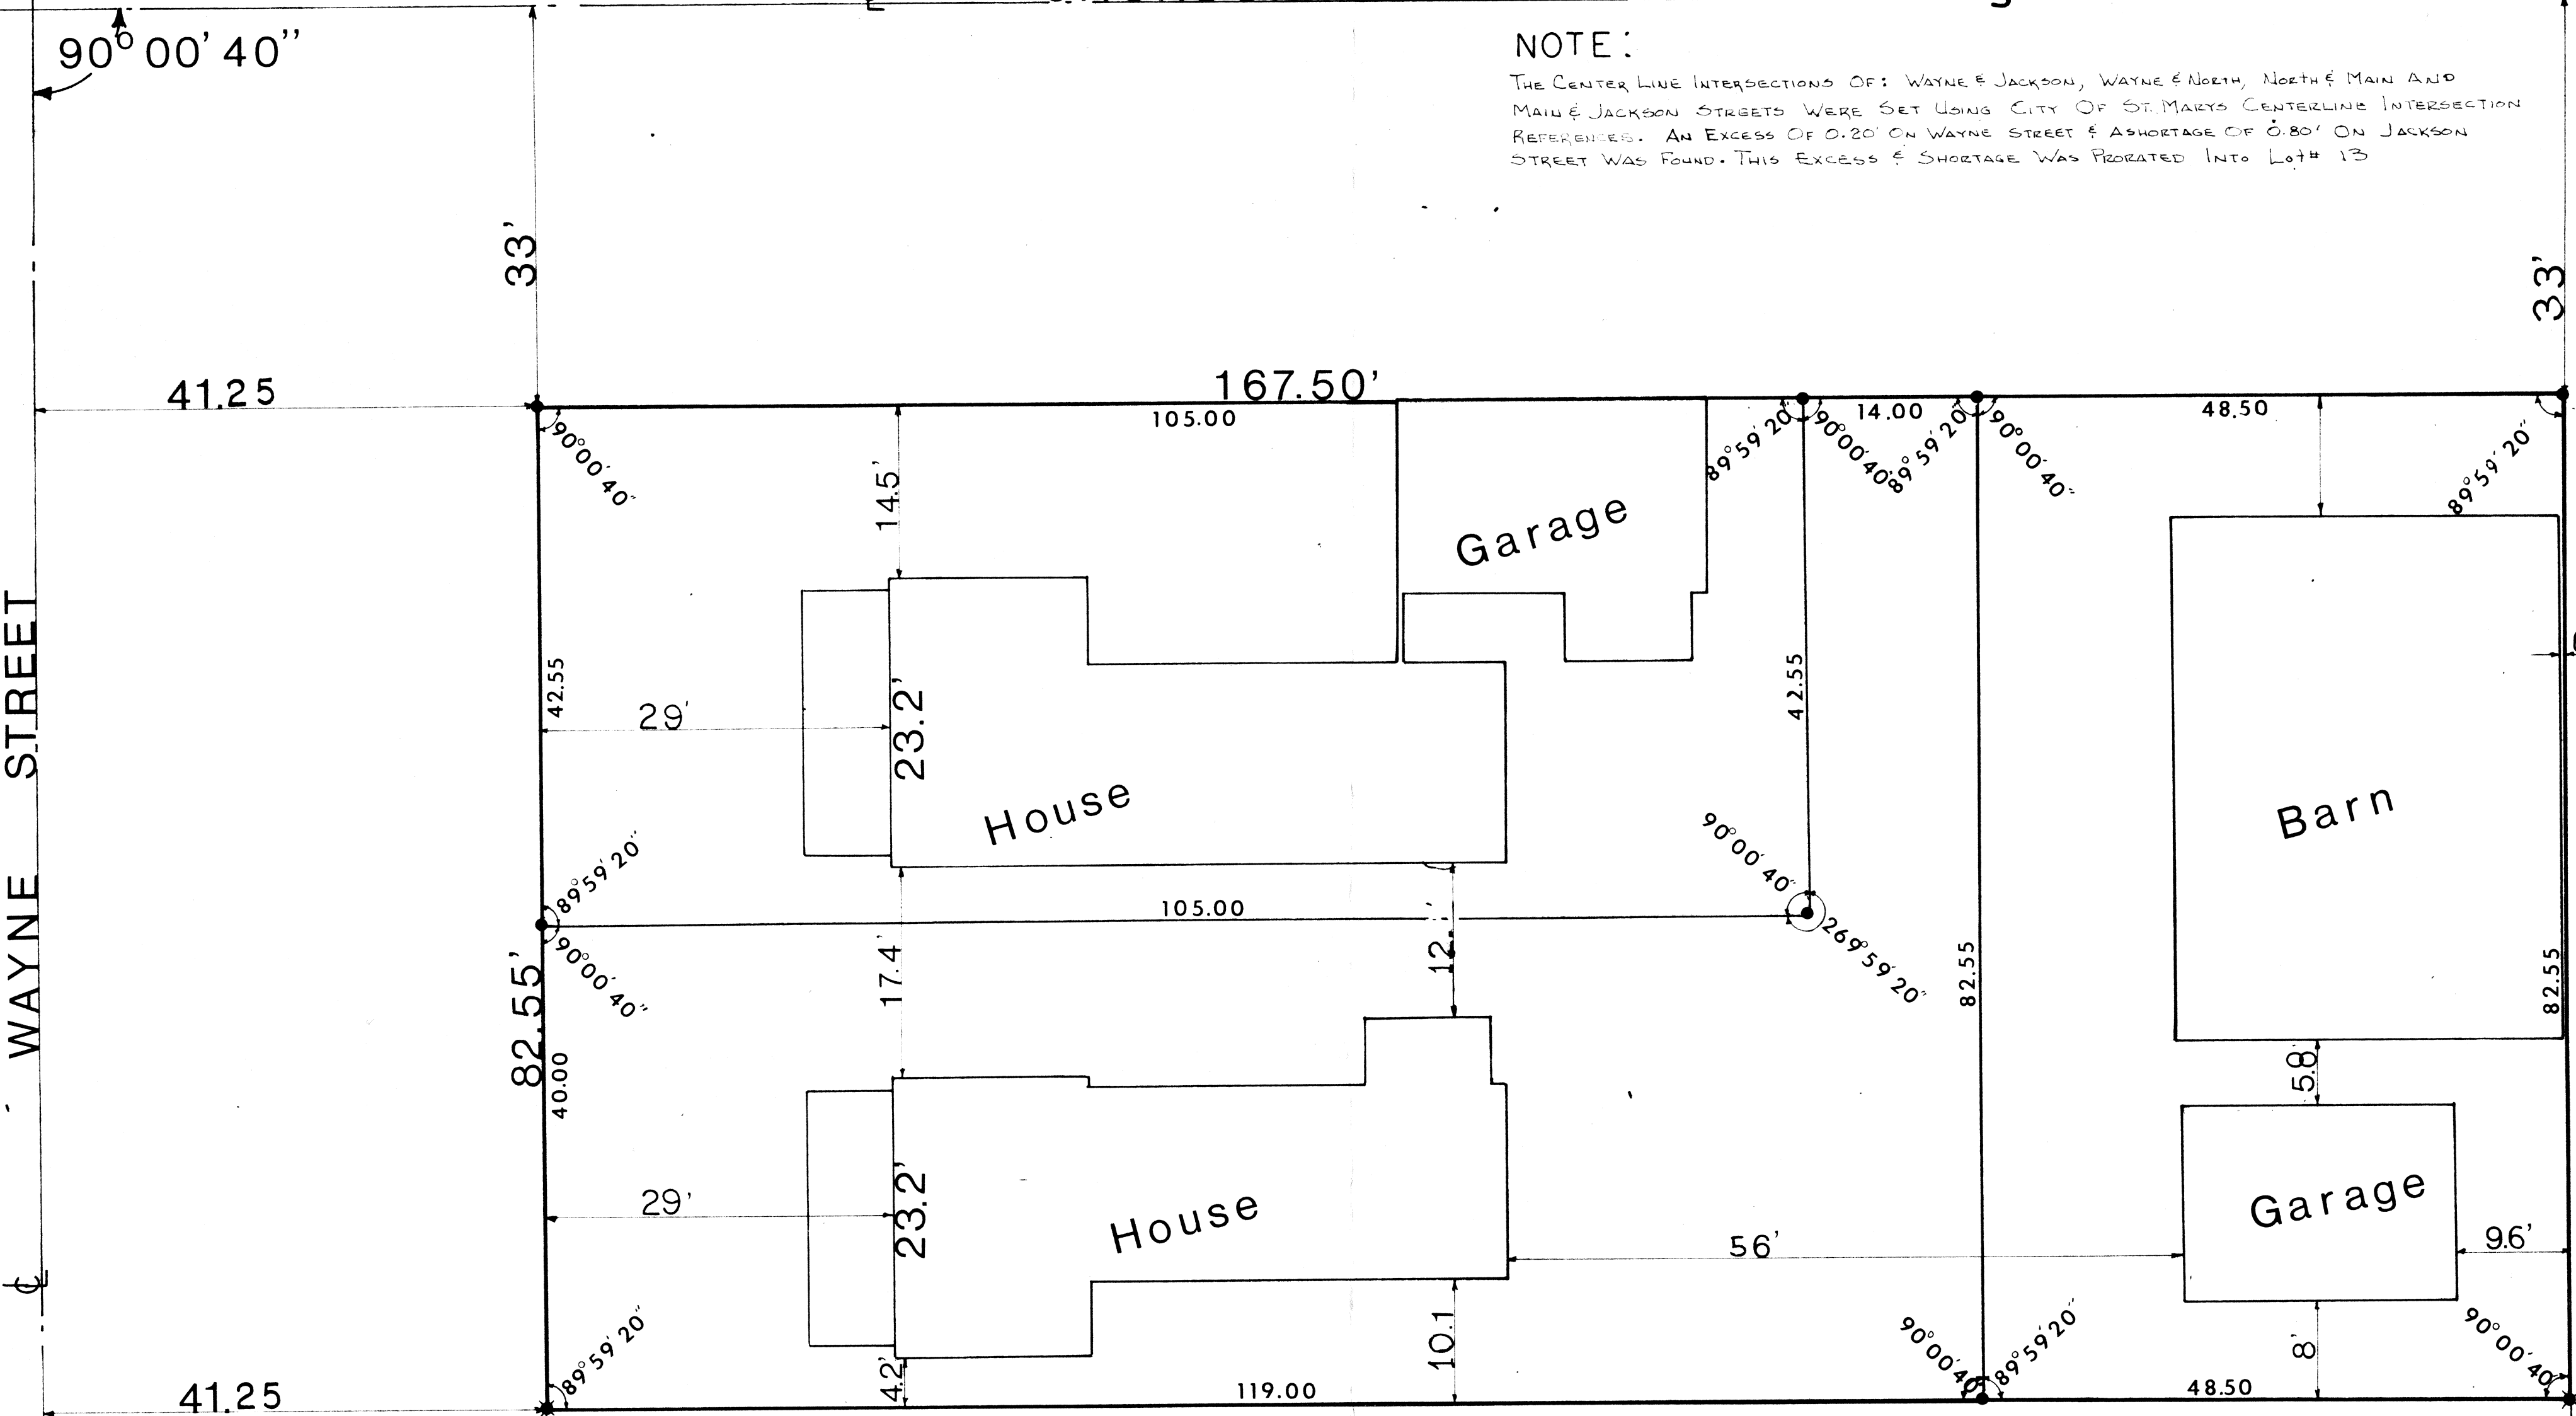

Thomas W. Steinke
Surveyor

Prepared By
THOMAS W. STEINKE
AND ASSOC., INC.
WAPAKONETA, OHIO

REVISIONS					
NO	DATE	BY			
1					
2					
3					
4					
5					

DRAWN BY	SCALE	MATERIAL
CHK'D	DATE	DRAWING NO
TRACED	APP'D	78-565