


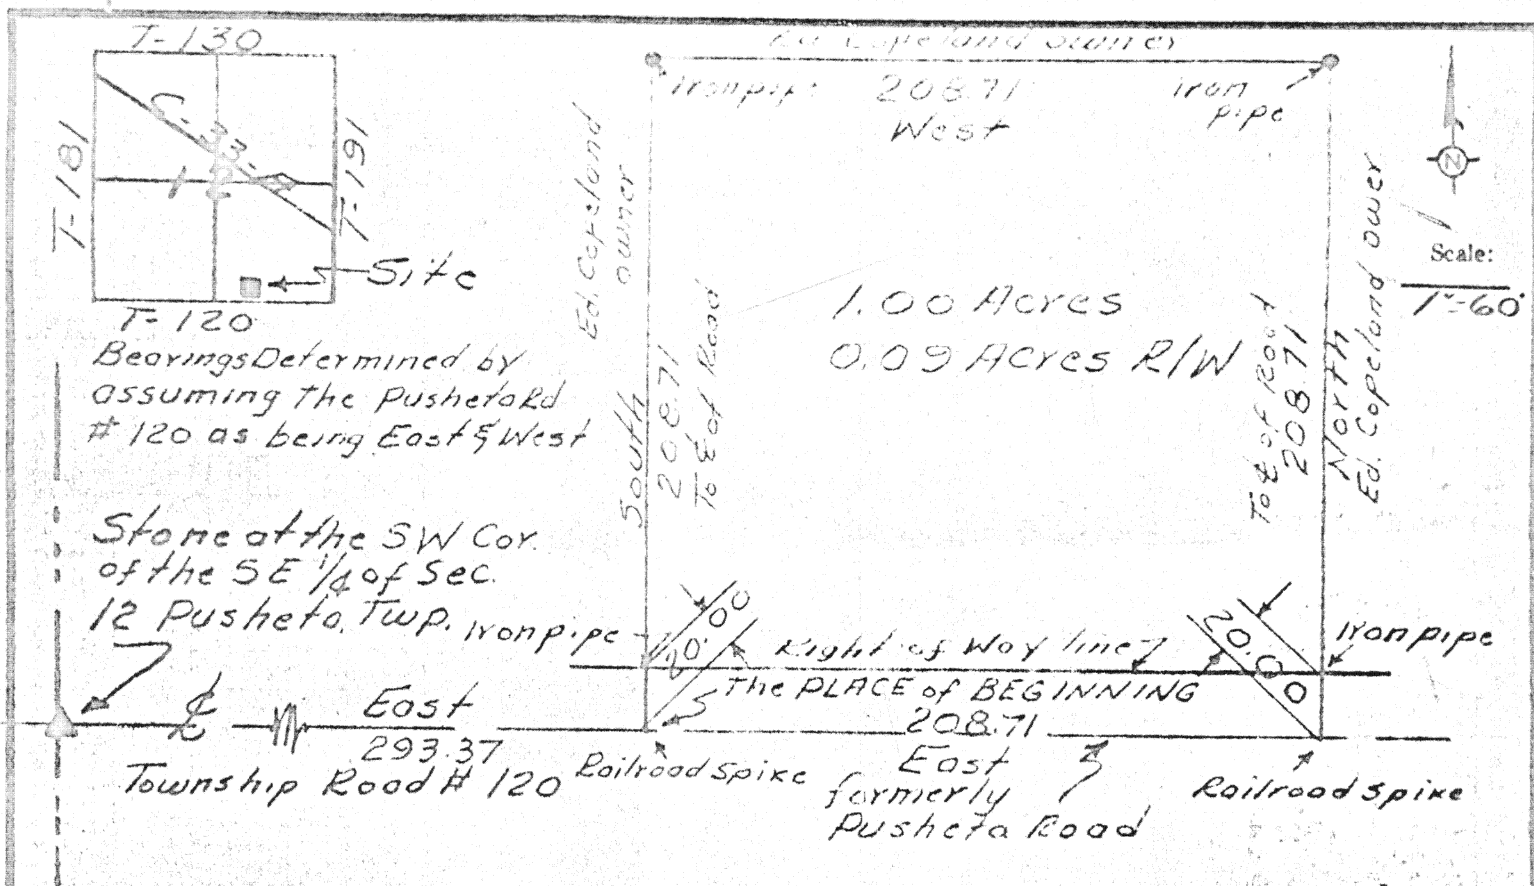

SURVEYORS DESCRIPTION

The following described tract of land is part of the Southeast Quarter of Section 12, Town 6 South, Range 6 East, Pusheta Township, Auglaize County, Ohio, and is more particularly described as follows.

Commencing at the stone at the Southwest corner of the Southeast Quarter of Section 12 Pusheta Township (Stone being in the center of the former Pusheta Road, now Township Road #120).

Thence East along the center of Township Road #120, 293.37 feet to a railroad spike, this being the PLACE OF BEGINNING.

Thence continuing East along the center of Township Road #120, 208.71 feet to a railroad spike.

Thence North (passing through an iron pipe set at 20.00 feet) 208.71 feet to an iron pipe.

Thence West 208.71 feet to an iron pipe.

Thence South (passing through an iron pipe set at 188.71 feet) 208.71 feet to the railroad spike in the center of Township Road #120 which was the PLACE OF BEGINNING.

The above described tract of land contains 1.00 acres more or less subject to 0.09 acres more or less dedicated to the public for highway purposes and to all other legal easements of record.



Signature by a representative of the County Health Dept. denotes compliance with Health Regulations. Signed: _____ Date: _____	Signature by a representative of the Auglaize County Regional Planning Commission denotes approval of this plat. Signed: <i>N.W. Crawford</i> Date: APR 11 1978
Signature by a representative of City with 3 mile limit jurisdiction or Twp. Trustees or Village with zoning jurisdiction denotes approval of this plat. Signed: _____ Date: _____	Signature by a representative of the County Engineer's Dept. denotes that this plat meets tax map plat requirements. Signed: <i>Charles E. Smith</i> Date: APR 11 1978
<i>Thomas E. Kuck</i> 370 4996	Client: <i>Ed. Copeland to Dan Copeland</i> County: <i>Auglaize</i> Twp.: <i>Pusheta</i> Sec.: <i>12</i> Drawn by: <i>AWK</i> Scale: <i>1"=60'</i> Drwg. No.: Checked by: _____ Date: <i>9-22-77</i> Sheet: <i>1</i> of <i>1</i> (T.C. S. R. C.) 370