


THIS SURVEY IS RECORDED IN BOOK "C" PAGE 387 OF THE AUGLAIZE COUNTY ENGINEERS OFFICE

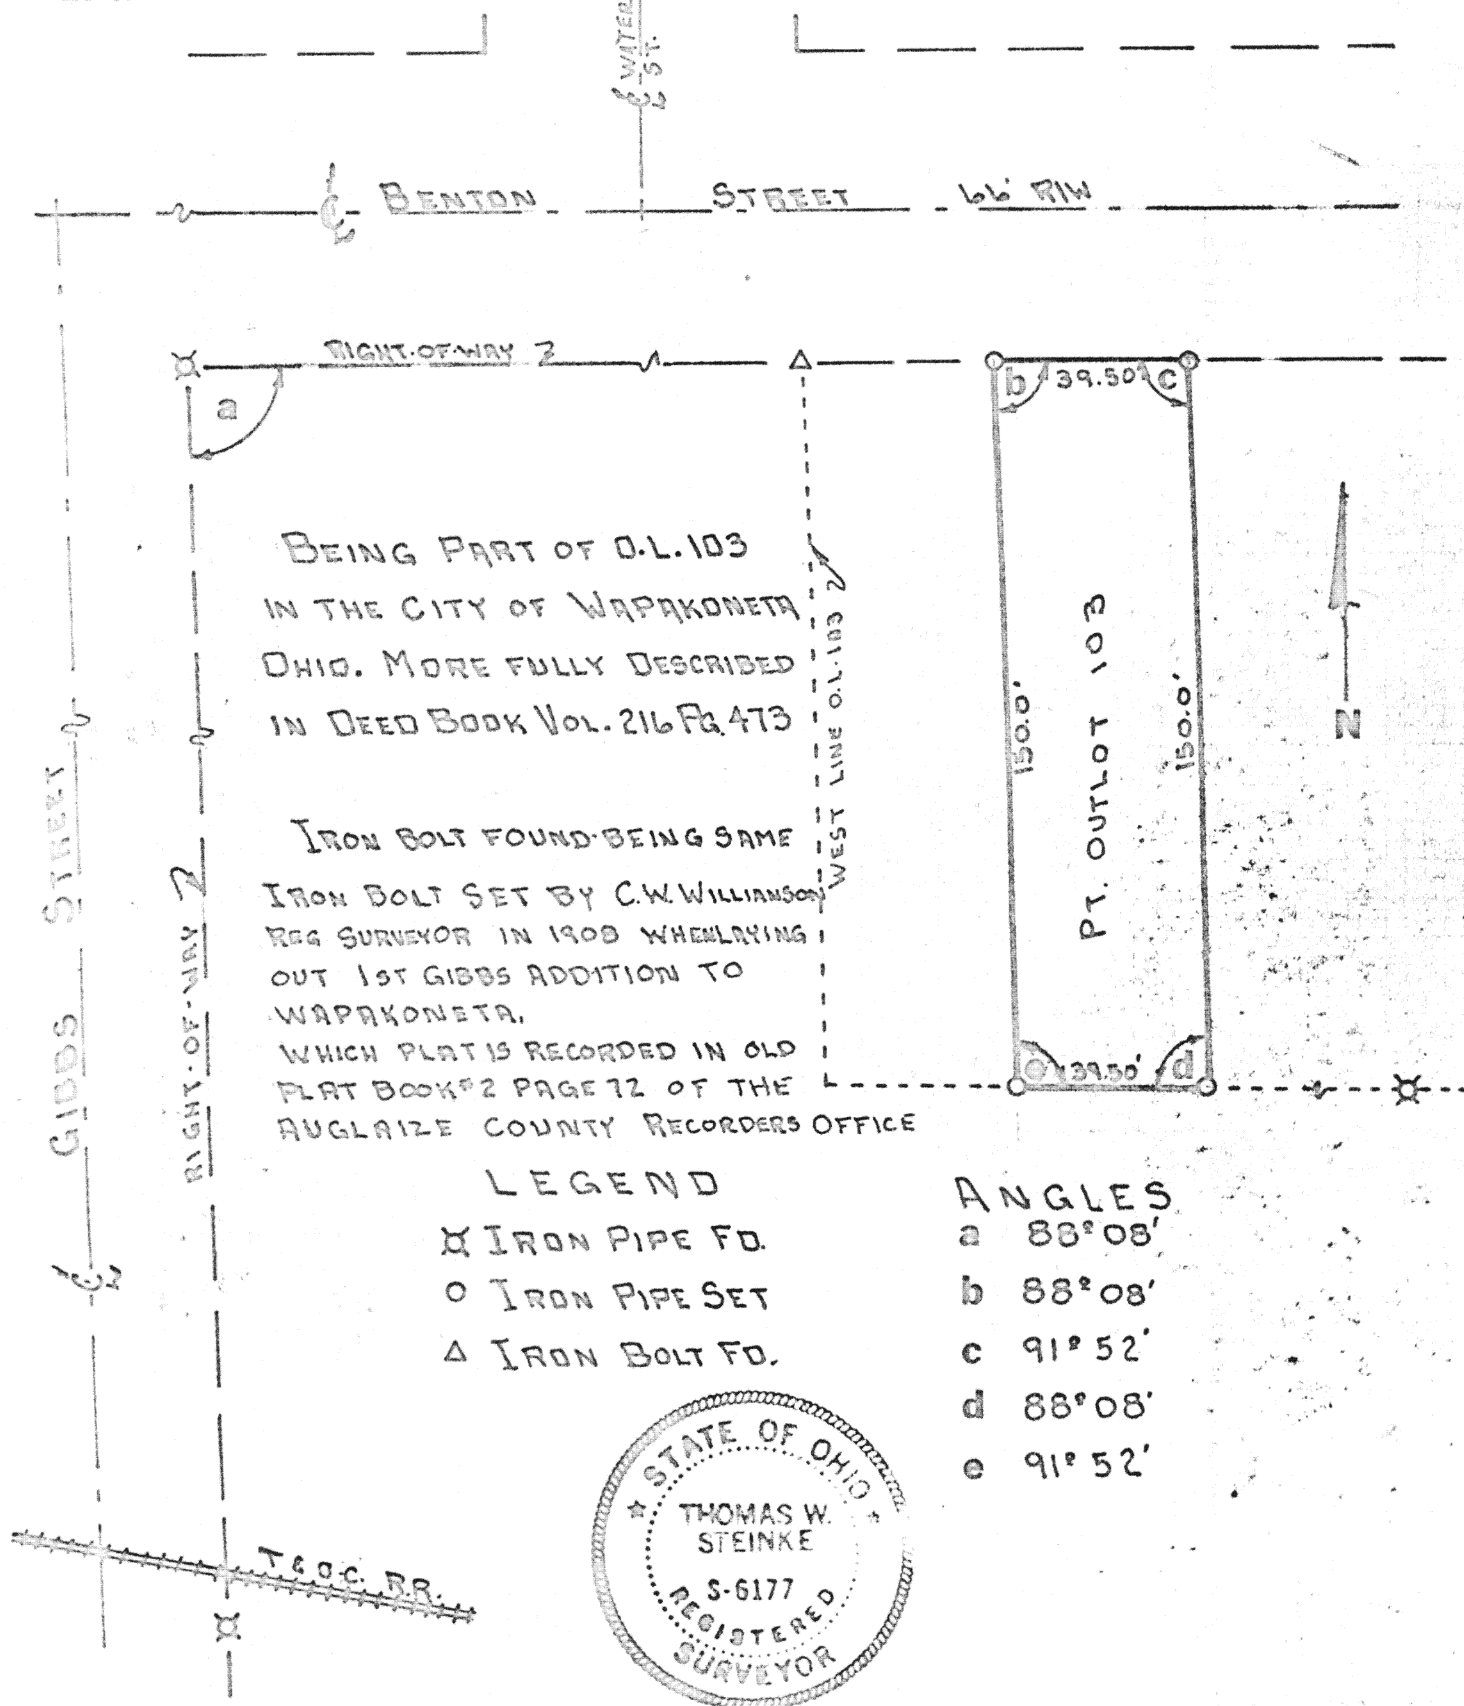

SURVEY CONDUCTED BY: Thomas W. Steinke
THOMAS W. STEINKE & ASSOCIATES INC.
WAPAKONETA, OHIO

Signature by a representative of the County Health Dept.
denotes compliance with Health Regulations.
Signed: _____ Date: _____

Signature by a representative of the Auglaize County Regional
Planning Commission denotes approval of this plat.
Signed: _____ Date: _____

Signature by a representative of City with 3 mile limit juris-
diction or Twp. Trustees or Village with zoning jurisdiction
denotes approval of this plat. Signed: _____ Date: _____
for political S. D. of: _____

Signature by a representative of the County Engineer's Dept.
denotes that this plat meets tax map plat requirements.
Signed: _____ Date: _____

Client EDWIN SPRINGER 403 E BENTON
County AUGLAIZE Twp. DUCHOUQUET Sec. 32
Drawn by G.E.M. Scale 1"=40' Drwg. No. 78-593
Checked by _____ Date APRIL 20, 1978
Sheet 1 of 1 (T 5 S; R 6 E)

387