


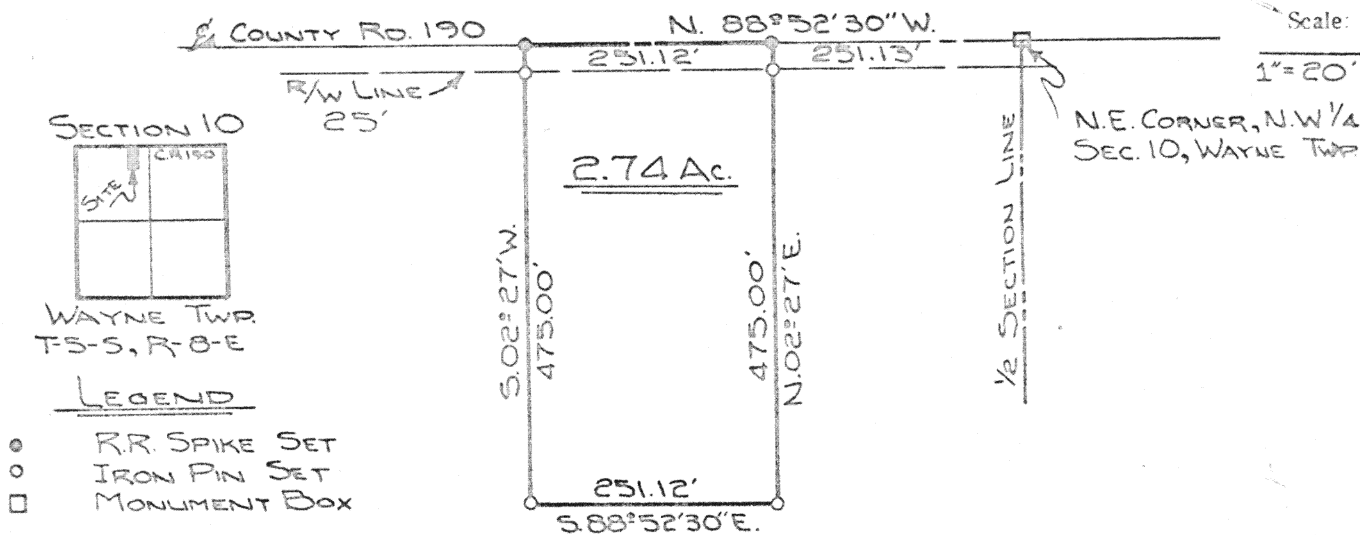

The following described tract of land is part of the Northeast Quarter of the Northwest Quarter of Section 10, Wayne Township, Town 5 South, Range 8 East, Auglaize County, Ohio, and is more particularly described as follows:

Commencing at a Monument Box in the Northeast corner of the Northwest Quarter of Section 10, Wayne Township;

Thence N. 88°52'30"W. along the centerline of County Road 190, (formerly known as the Buckland-Holden Road) and the North line of Section 10, Wayne Township, a distance of 251.13 feet to a spike which is the PLACE OF BEGINNING;

Thence continuing N. 88°52'30"W. along the centerline of County Road 190 a distance of 251.12 feet to a spike;

Thence S. 02°27'W. a distance of 475.00 feet to an iron pin, passing thru an iron pin at 25 feet on the South right-of-way line of County Road 190;

Thence S. 88°52'30"E. a distance of 251.12 feet to an iron pin;

Thence N. 02°27'E. a distance of 475.00 feet to a spike, passing thru an iron pin at 450.00 feet on the South right-of-way line of County Road 190, said spike also being the PLACE OF BEGINNING.

Containing 2.74 acres of which 0.14 acres has been dedicated for highway purposes. The above described tract of land is subject to all legal easements. Previous deed reference: Vol. 231, P. 166.

Doug Reinhart
Doug Reinhart P.S. #6507

Signature by a representative of the County Health Dept. denotes compliance with Health Regulations.
Signed _____ Date _____

Signature by a representative of the Auglaize County Regional Planning Commission denotes approval of this plat.
Signed _____ Date _____

Signature by a representative of City with 3 mile limit jurisdiction or Twp. Trustees or Village with zoning jurisdiction denotes approval of this plat. Signed: _____ Date _____
for political S. D. of _____

Signature by a representative of the County Engineer's Dept. denotes that this plat meets tax map plat requirements.
Signed: _____ Date _____

Client SUSAN DAWSON
County AUGLAIZE Twp. WAYNE Sec. 10
Drawn by J. JAUBERT Scale 1"=20' Drwg. No. 76-103C
Checked by D. REINHART Date _____
Sheet 1 of 1 (T. 5 S. R. 8 E.)