


IP = iron pipe
 RRS = Railroad Spike
 P/G. = PLACE of BEGINNING.
 Bearings Determined
 from previous Survey

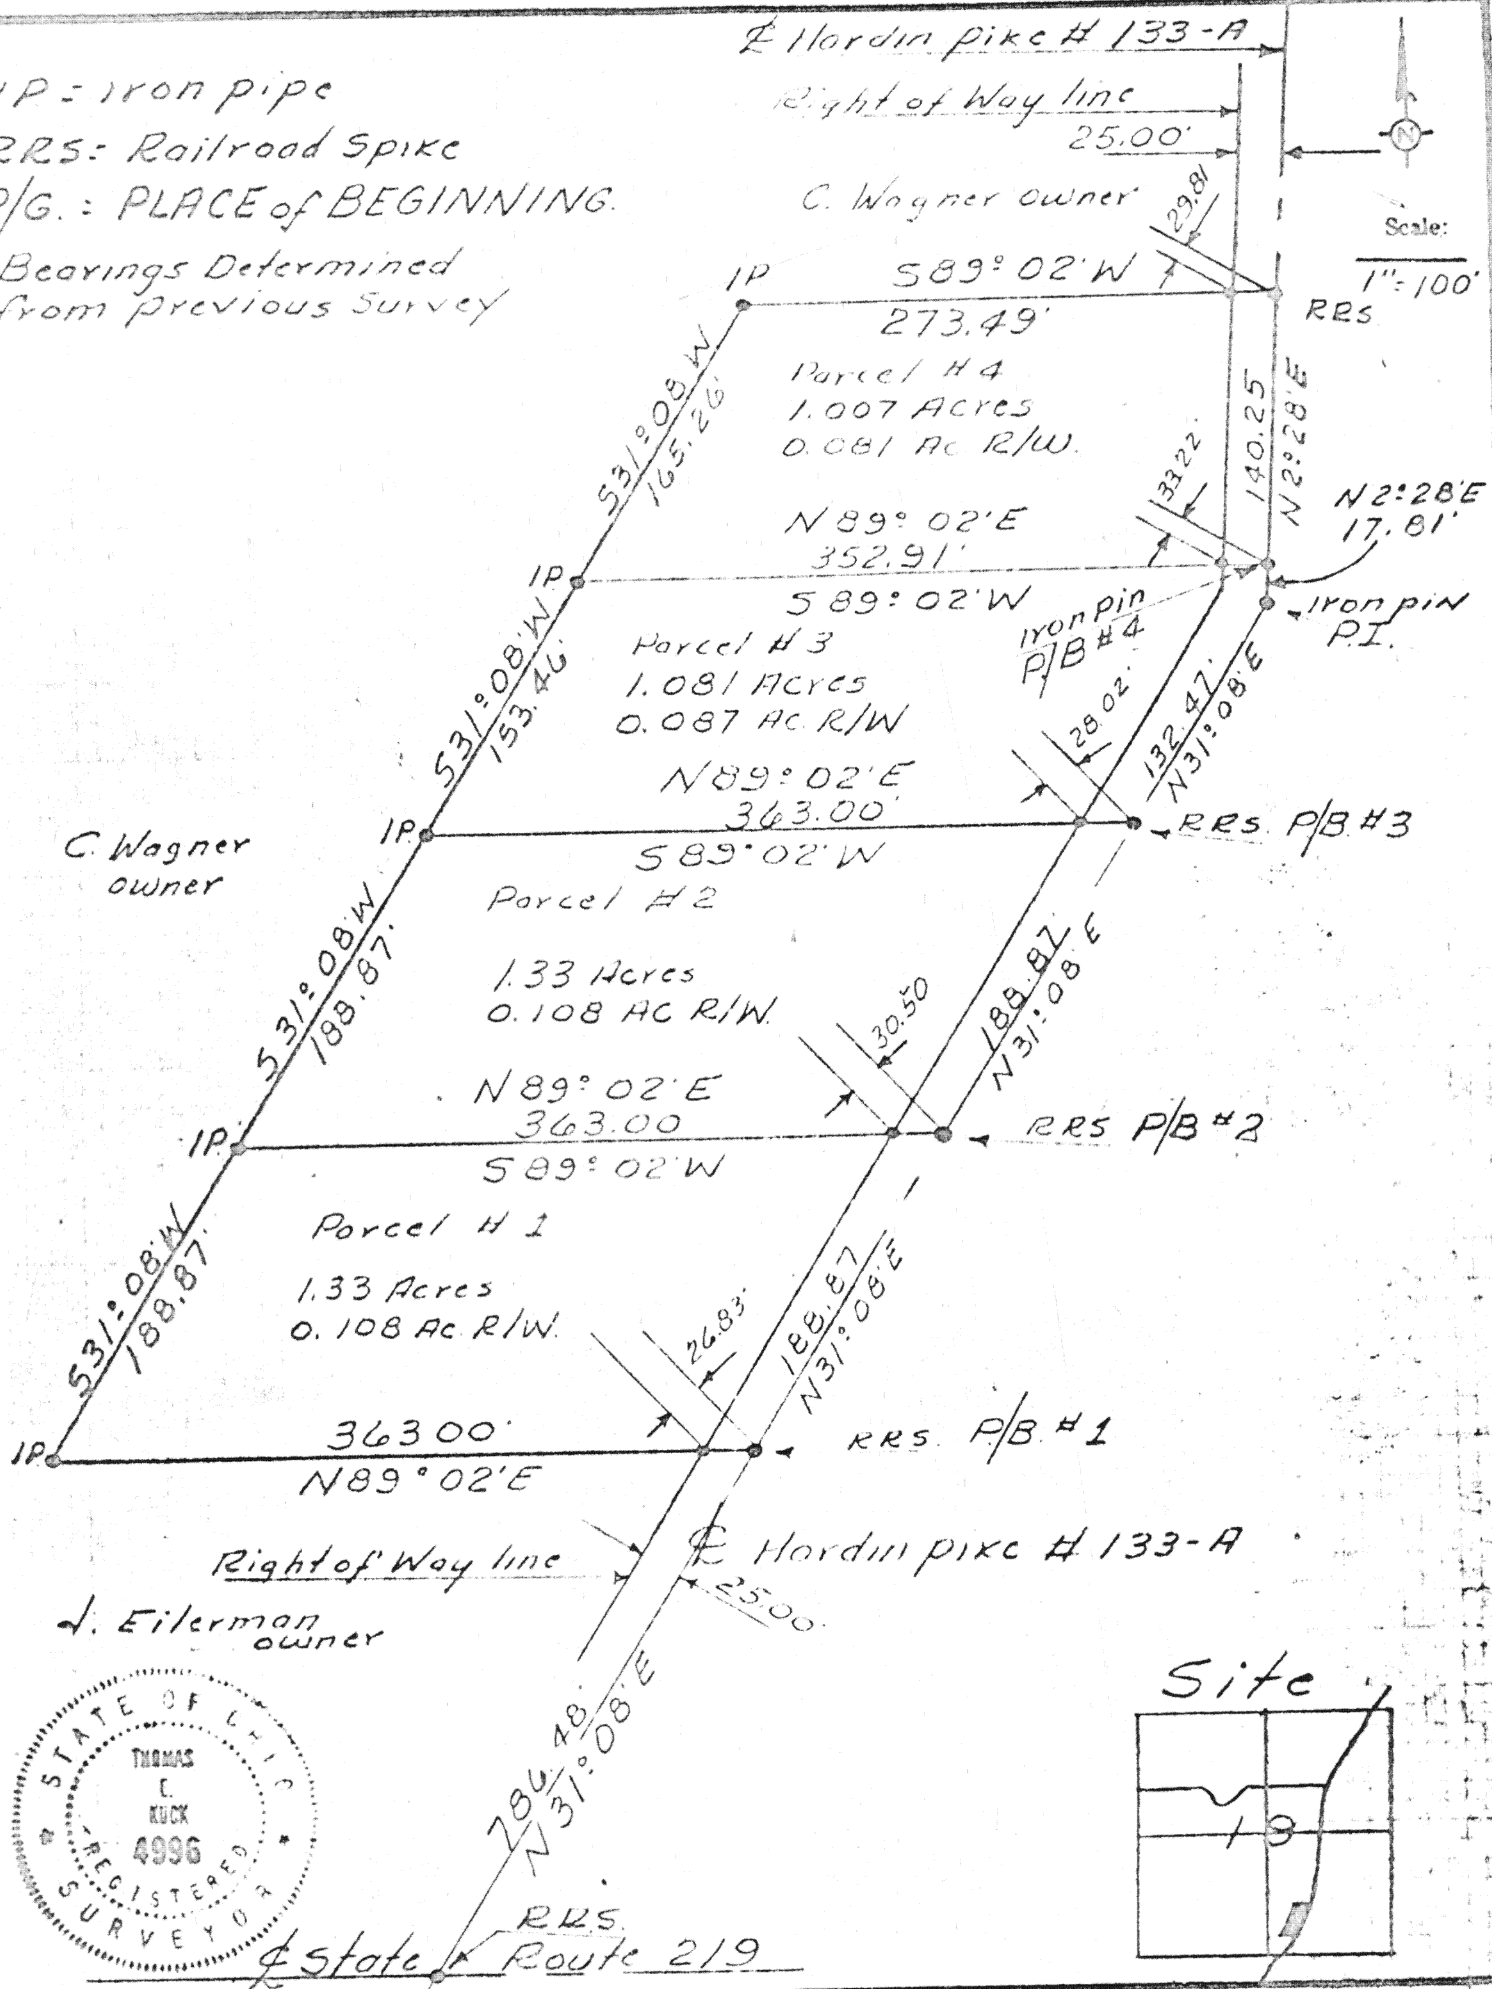

Signature by a representative of the County Health Dept.
 denotes compliance with Health Regulations.
 Signed: Edward H. Klosser Date: 5-24-78

Signature by a representative of the Auglaize County Regional
 Planning Commission denotes approval of this plat.
 Signed: D. W. Crawford Date: MAY 24 1978

Signature by a representative of City with 3 mile limit juris-
 diction or Twp. Trustees or Village with zoning jurisdiction
 denotes approval of this plat. Signed: N/A Date: _____
 for political S. D. of: _____

Signature by a representative of the County Engineer's Dept.
 denotes that this plat meets tax map plat requirements.
 Signed: Charles Symmes Date: 5-24-78
Barbara Jayson

40 Thomas E. Kuck
 RS. # 4996

Client Cloydon Wagner
 County Auglaize Twp. District Sec. 19
 Drawn by Jim Emrick Scale 1"=100' Drwg. No. _____
 Checked by _____ Date 5-18-78
 Sheet 1 of 5 (T 48:11)

40