


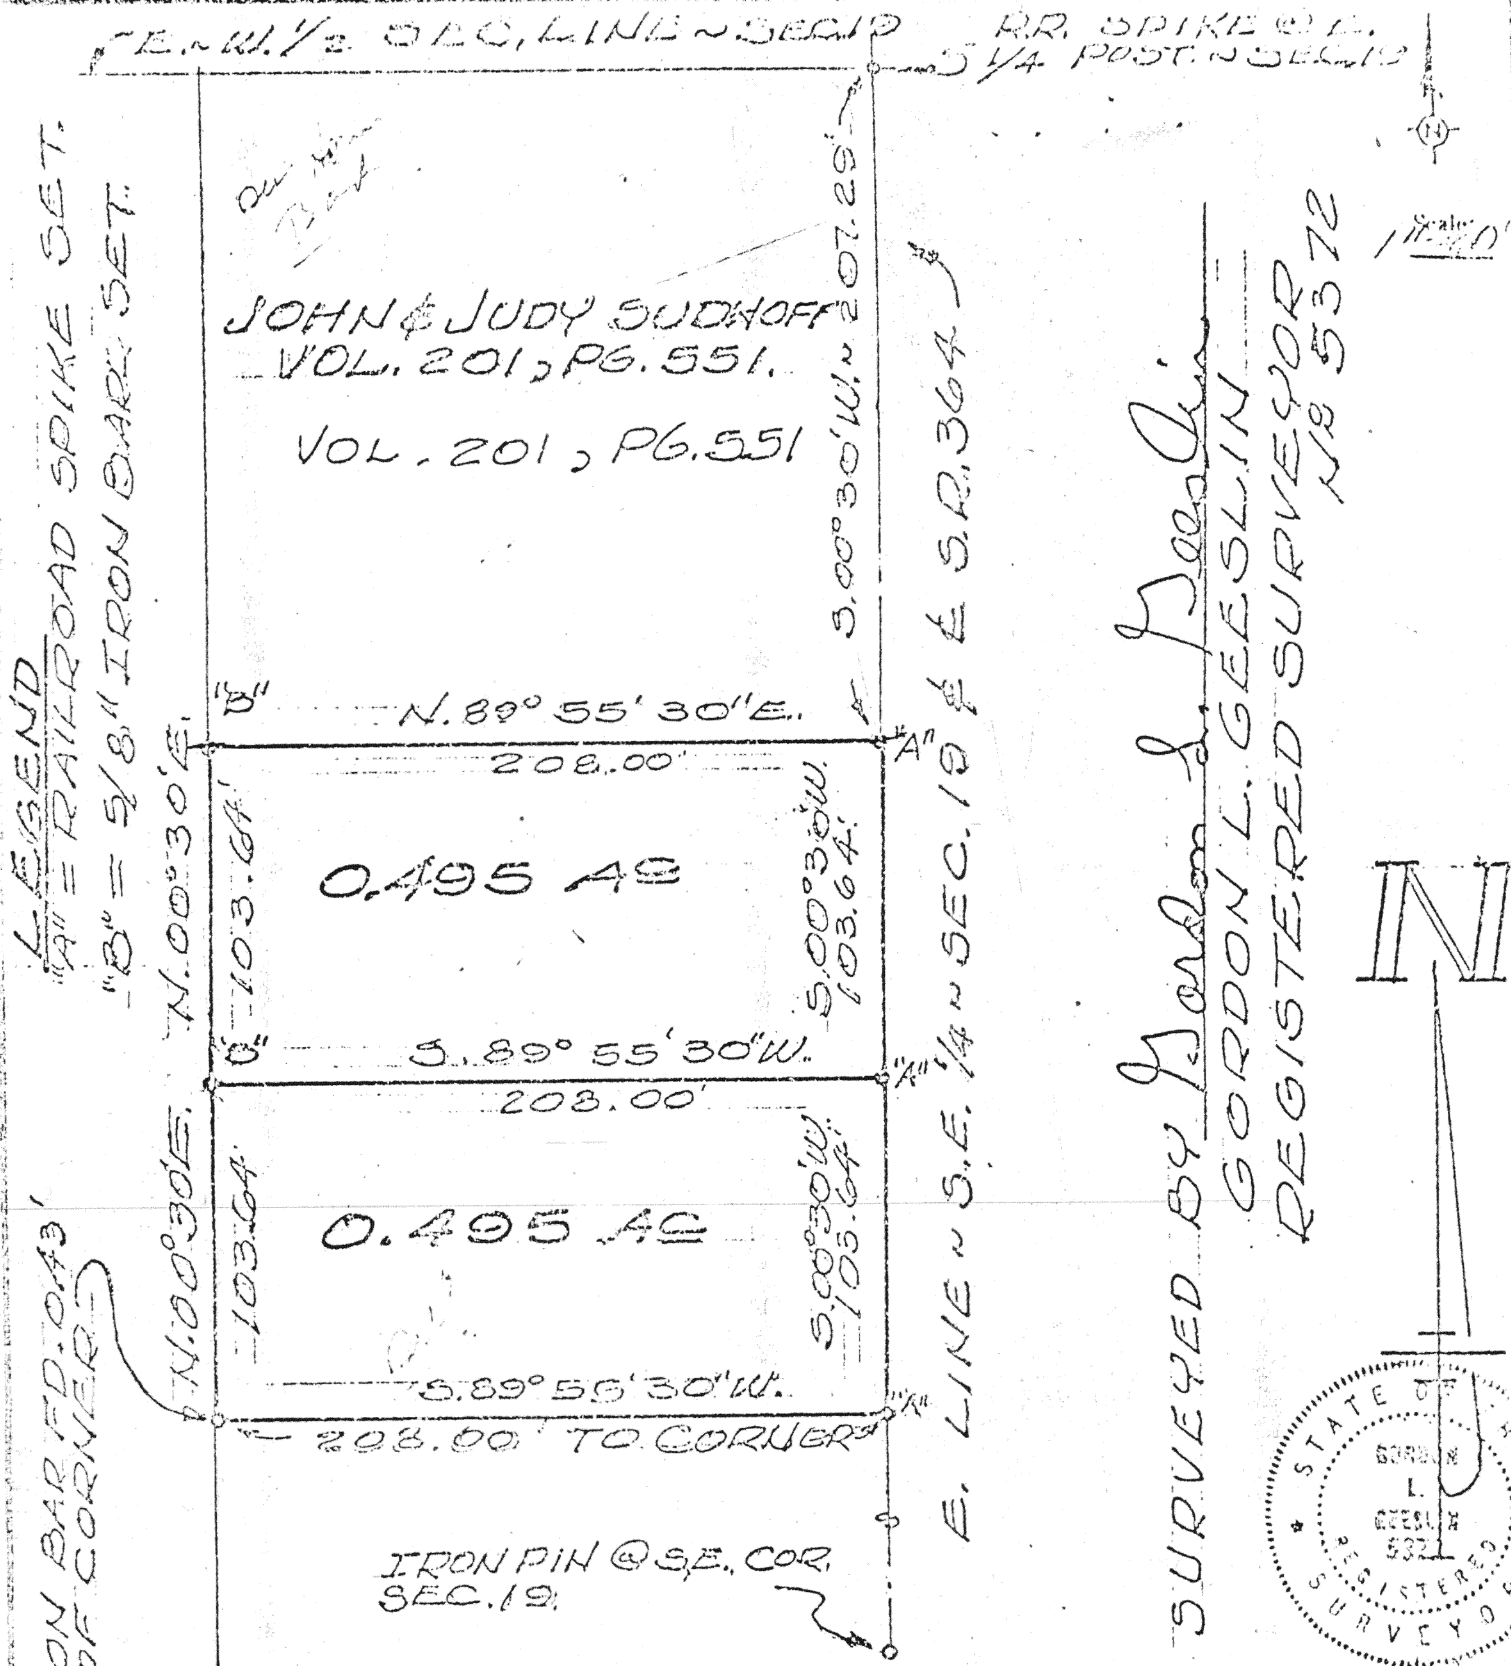

SUDHOFF SURVEY ~ PT. OF N.E. 1/4
 OF THE SE. 1/4 OF SECTION 19,
 TOWNSHIP 6 SOUTH, RANGE 4 EAST
 (ST. MARYS TOWNSHIP), AUGLAIZE
 COUNTY, OHIO. MAY, 1978 SCALE 1" = 60'

Signature by a representative of the County Health Dept.
 denotes compliance with Health Regulations.
 Signed: _____ Date: _____

Signature by a representative of the Auglaize County Regional
 Planning Commission denotes approval of this plat.
 Signed: _____ Date: _____

Signature by a representative of City with 3 mile limit juris-
 diction or Twp. Trustees or Village with zoning jurisdiction
 denotes approval of this plat. Signed: _____ Date: _____

Signature by a representative of the County Engineer's Dept.
 denotes that this plat meets tax map plat requirements.
 Signed: _____ Date: _____

51
 GORDON GEESLIN
 SURVEYOR
 ST. MARYS, OHIO

Client SUDHOFF
 County AUGLAIZE
 Drawn by GGG
 Checked by
 Date 5/19/78

Twp. ST. MARYS Sec. 19
 Scale 1" = 60' Draw. No.
 Date 5/19/78
 (T 6 S. R 4 E)

51