



LOCATION SKETCH

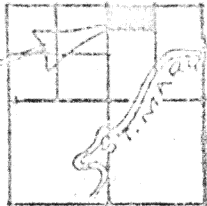

Scale: 1" = 200'

SECTION 15

N. LINE ~ W. 1/2 ~ N.E. 1/4 ~ SEC. 15 & E. EASTERLY RD. 7

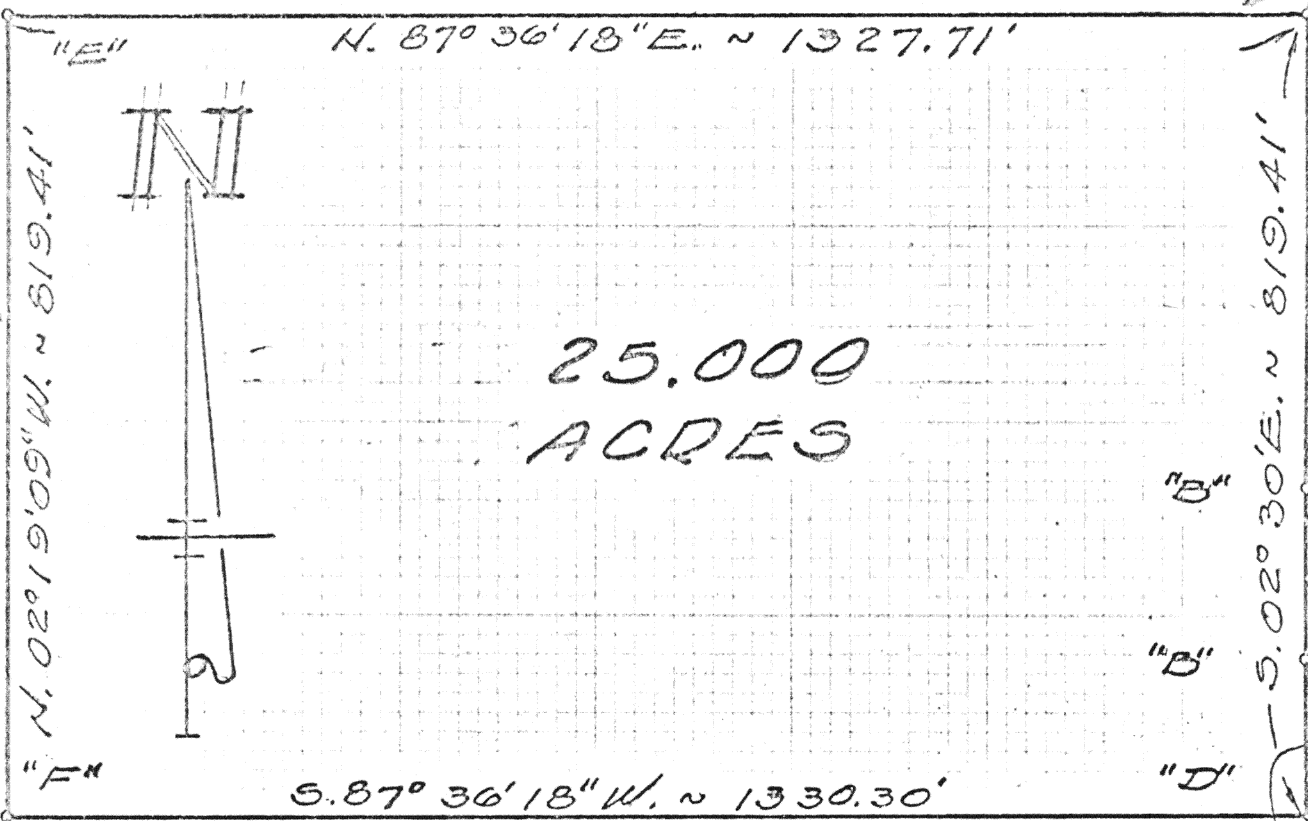


LEGEND

- "A" = P.K. NAIL SET BY T. STEINKE @ N. 1/4 POST ~ N.E. 1/4 ~ SEC. 15 ~ REPLACED W/ RR SPIKE.
- "B" = POINT SET BY STEINKE SURVEY ESTABLISHING THE E. LINE OF THE W. 1/2 OF THE N.E. 1/4 OF SEC. 15.
- "C" = COR. POST @ E. 1/4 POST ~ N.W. 1/4 ~ SEC. 15.
- "D" = RAILROAD SPIKE SET.
- "E" = 5/8" IRON BAR SET @ N. 1/4 POST OF SEC. 15.
- "F" = 5/8" IRON BAR SET.

SURVEYED BY Gordon L. Geeslin

GORDON L. GEESLIN
REGISTERED SURVEYOR
NR 5372

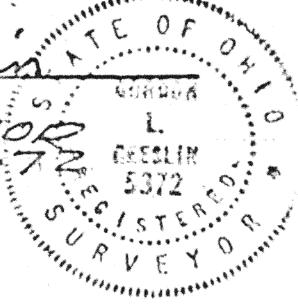

Signature by a representative of the County Health Dept. denotes compliance with Health Regulations.
Signed: _____ Date _____

Signature by a representative of the Auglaize County Regional Planning Commission denotes approval of this plat.
Signed: _____ Date _____

Signature by a representative of City with 3 mile limit jurisdiction or Twp. Trustees or Village with zoning jurisdiction denotes approval of this plat. Signed: _____
for political S. D. of: _____ Date _____

Signature by a representative of the County Engineer's Dept. denotes that this plat meets tax map plat requirements.
Signed: _____ Date _____

GORDON L. GEESLIN
REGISTERED SURVEYOR

Client GARY SCHWARTZ
County AUGLAIZE Twp. NOBLE Sec. 15
Drawn by GG Scale 1" = 200' Drwg. No. _____
Checked by GG Date 6-5-1978
Sheet 1 of 2 (T. 5 S. R. 4 E.)

81 MADY3, OHIO
45885

61

SCHWARTZ SURVEY DESCRIPTION

Being a parcel of land situated in Noble Township, Auglaize County, Ohio, in the west half of the northeast quarter of Section 15, Town 5 South, Range 4 East. Being more particularly described as follows:

Scale: _____

Beginning at a 5/8 inch iron bar at the north quarter post of Section 15-

Thence, north 87°36'18" east along the north line of said west half of the northeast quarter and the centerline of Easterly Road, a distance of one thousand three hundred twenty-seven and 71/100 (1327.71) feet to a railroad spike at the northeast corner of said west half-

Thence, south 02°30' east along the east line of said west half of the northeast quarter and the centerline of Seibert Road, a distance of eight hundred nineteen and 41/100 (819.41) feet to a railroad spike-

Thence, south 87°36'18" west, a distance of one thousand three hundred thirty and 30/100 (1330.30) feet to a 5/8 inch iron bar in the north-south half section line of said Section 15-

Thence, north 02°19'09" west along said north-south half section line, a distance of eight hundred nineteen and 41/100 (819.41) feet to the place of beginning.

Containing 25.000 acres of land more or less.

Subject to all easements and right-of-way of record.

Reference is made to a survey of this area by Gordon L. Geeslin, Registered Surveyor 5372, dated June, 1978, on file in the County Engineer's Office.

Surveyed by

Gordon L. Geeslin

Gordon L. Geeslin
Registered Surveyor 5372



Signature by a representative of the County Health Dept. denotes compliance with Health Regulations.
Signed: _____ Date _____

Signature by a representative of the Auglaize County Regional Planning Commission denotes approval of this plat.
Signed: _____ Date _____

Signature by a representative of City with 3 mile limit jurisdiction or Twp. Trustees or Village with zoning jurisdiction denotes approval of this plat. Signed: _____ Date _____
for political S. D. of: _____

Signature by a representative of the County Engineer's Dept. denotes that this plat meets tax map plat requirements.
Signed: _____ Date _____

Gordon L. Geeslin
Registered Surveyor
St. Marys, Ohio 45885

Client Gary Schwartz
County Auglaize Twp. Noble Sec. 15
Drawn by _____ Scale _____ Drwg. No. _____
Checked by _____ Date _____
Sheet 2 of 2

(T 5 S; R 4 E)