

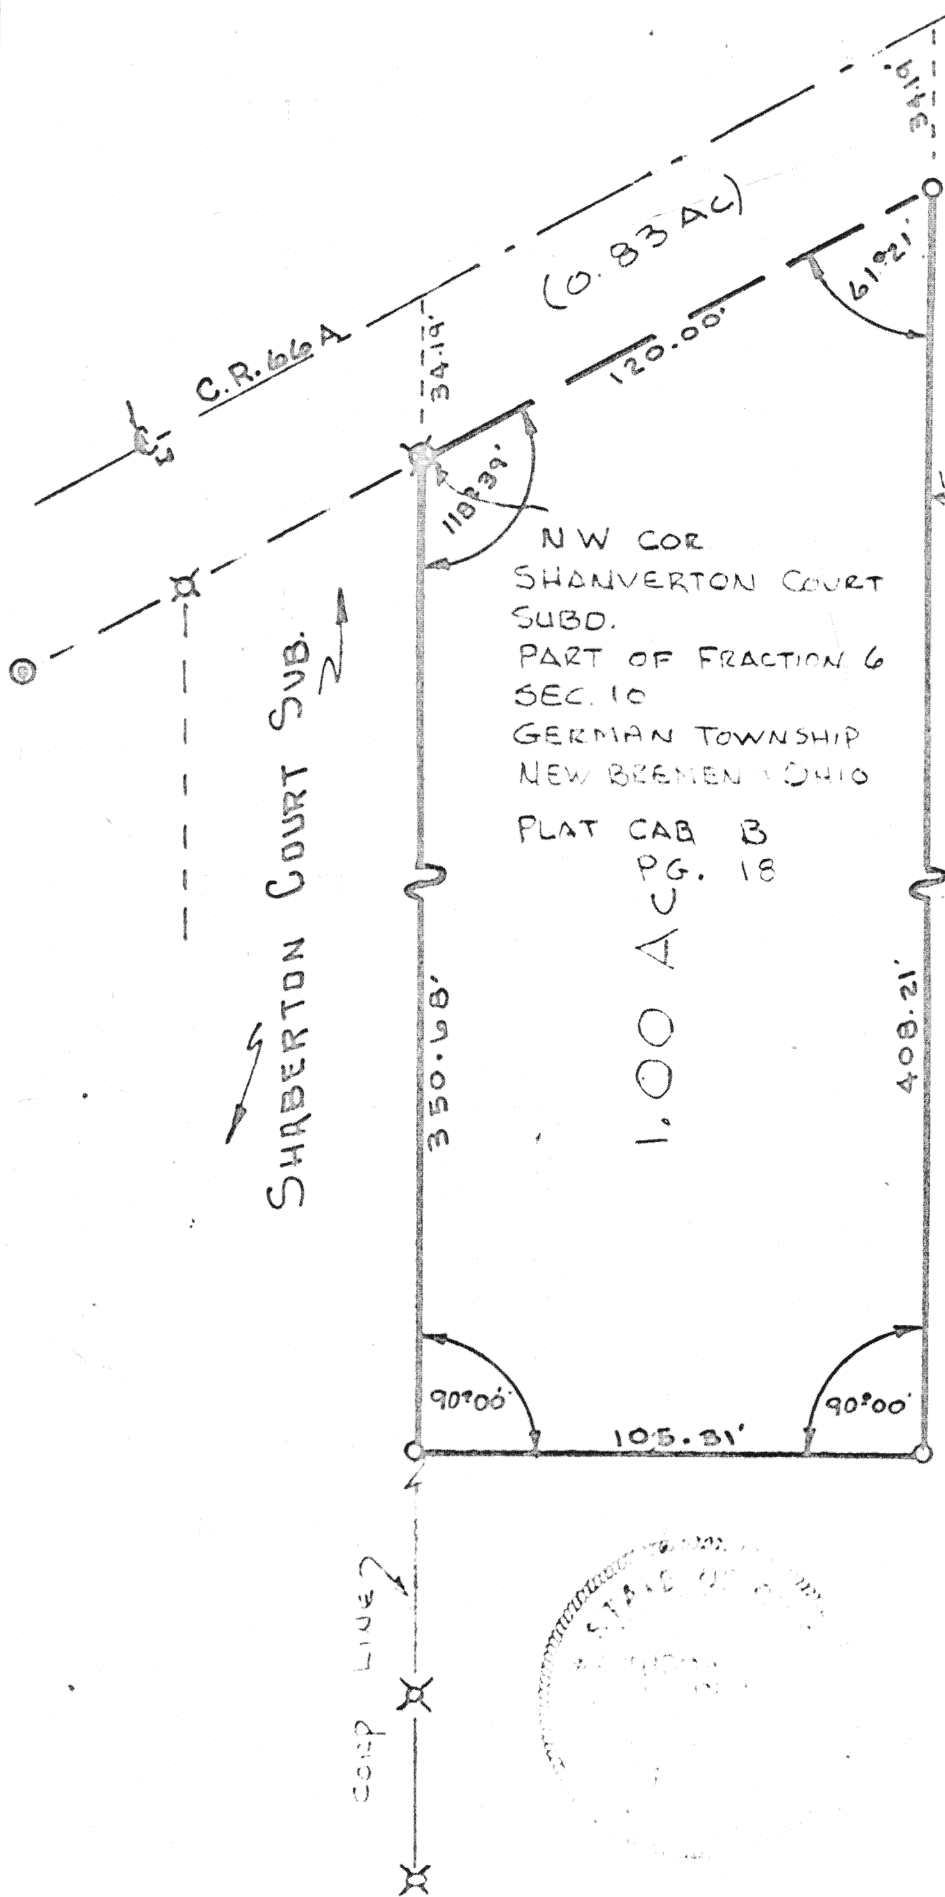


THIS SURVEY IS RECORDED IN BOOK D PAGE 72 OF THE AUGLAIZE CO. ENGS OFF.

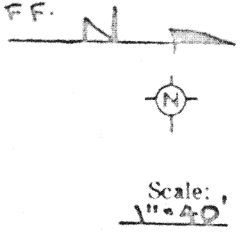

- LEGEND
- ⊗ 2" IRON PIPE FD
 - ⊙ CONCRETE MONUMENT
 - ⊗ IRON PIPE FD
 - IRON PIPE SET

PART OF DB 193
PG 963

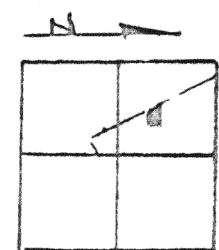

T-7-S
R-4-E
SEC. 10
GERMAN TWP



SURVEY CONDUCTED BY: Thomas W. Steinke
THOMAS W. STEINKE & ASSOCIATES INC.
WAPAKONETA, OHIO

Signature by a representative of City with 3 mile limit jurisdiction or Twp. Trustees or Village with zoning jurisdiction denotes approval of this plat. Signed: _____ Date: _____

Signature by a representative of the County Engineer's Dept. denotes that this plat meets tax map plat requirements. Signed: _____ Date: _____

THOMAS W. STEINKE
Land Surveying
106 Park Street
Wapakoneta, Ohio 45895

Client M. WEUBKER
County AUGLAIZE Twp. GERMAN Sec. 10
Drawn by G.E.M. Scale 1"=40' Drwg. No. 78-642
Checked by _____ Date JUN 2 1978
Sheet 1 of 2

(T 7 S; R 4 E)