


N 2 1/2 S. SPIKE FOUND
 3' IRON PIPE SET
 C' IR. PIPE SET
 D' 8" STEEL POST EXIST.

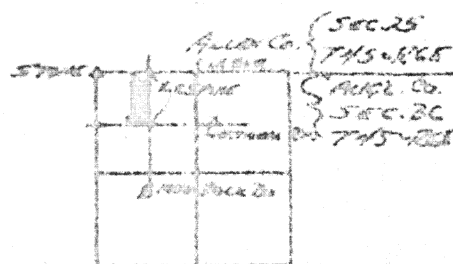


LOCATION PLAN
 SECTION 36

T4S-R6E

DUCHOUQUET TWP.
 AUGLAIZE COUNTY

BOUNDARY BASED ON PREVIOUS
 SURVEY ON NORTH SIDE
 OF COUNTY LINE

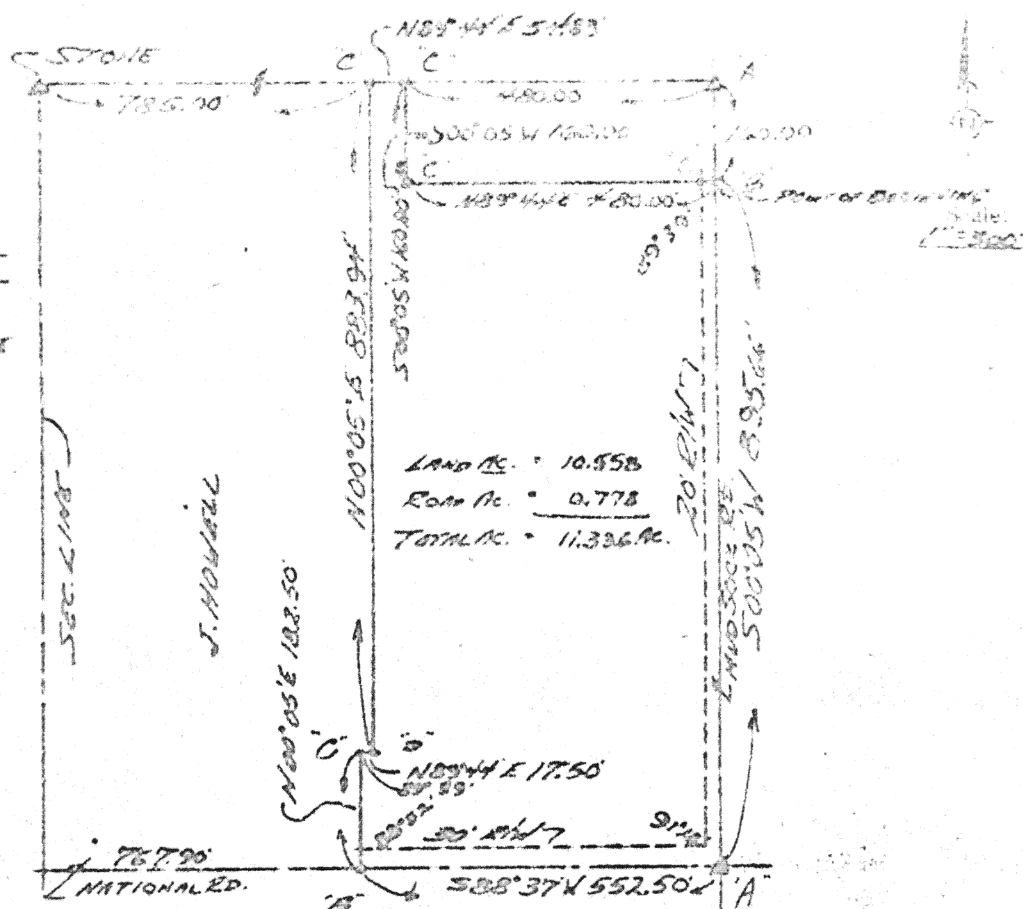

Description:

Being a parcel of land situated in the northwest quarter of Section 36, T 4 S, R 6 E, Duchouquet Township, Auglaize County, Ohio, and more fully described as follows:

Beginning at a point (said point lies on the centerline of Mud Sock Road marked by a P-K Nail set located S 00° 05' W a distance of 160.00' from the point of intersection of said centerline for Mud Sock Road with the north line of Section 36); thence continuing S 00° 05' W along the centerline of Mud Sock Road for a distance of 895.66' to the point of intersection with the centerline of National Road marked by a R.R. Spike found; thence S 88° 37' W along the centerline of National Road for a distance of 552.50' to a point marked by a P-K Nail set; thence N 00° 05' E for a distance of 182.50' to a point marked by a iron pipe set; thence N 89° 44' E for a distance of 17.50' to an 8" steel post; thence N 00° 05' E for a distance of 887.94' to a point marked by a iron pipe set on the north line of Section 36; thence N 89° 44' E along the north line of Section 36 for a distance of 54.83' to a point marked by a iron pipe set; thence S 00° 05' W for a distance of 160.00' to a point marked by a iron pipe set; thence N 89° 44' E for a distance of 480.00' to the point of beginning. Said parcel of land contains 11.336 acres and is subject to all legal highways consisting of 0.778 ac. and easements of record.

Holly E. Plon
 Holly E. Plon, Surveyor
 Registration No. 5013

SEE D-41 FOR 480'x160' TRACT IN NE CORNER

Signature by a representative of the County Health Dept. denotes compliance with Health Regulations. Signed <u>[Signature]</u> Date <u>7-12-78</u>	Signature by a representative of the Auglaize County Regional Planning Commission denotes approval of this plat. Signed <u>[Signature]</u> Date <u>7/13/78</u>
Signature by a representative of City with 3 mile limit jurisdiction or Twp. Trustees or Village with zoning jurisdiction denotes approval of this plat. Signed <u>[Signature]</u> Date <u>7/13/78</u>	Signature by a representative of the County Engineer's Dept. denotes that this plat meets tax map plat requirements. Signed <u>[Signature]</u> Date <u>7/13/78</u>
Client <u>VONDA SWITZER REAL ESTATE (PAUL FLANAGAN)</u> County <u>AUGLAIZE</u> Twp. <u>DUCHOUQUET</u> Sec. <u>36</u> Drawn by <u>REP</u> Scale <u>1"=200'</u> Drwg. No. <u>22-250-2</u> Checked by <u>REP</u> Date <u>JULY 19, 1978</u> Sheet <u>1</u> of <u>1</u>	