


Section 22 Noble Twp.

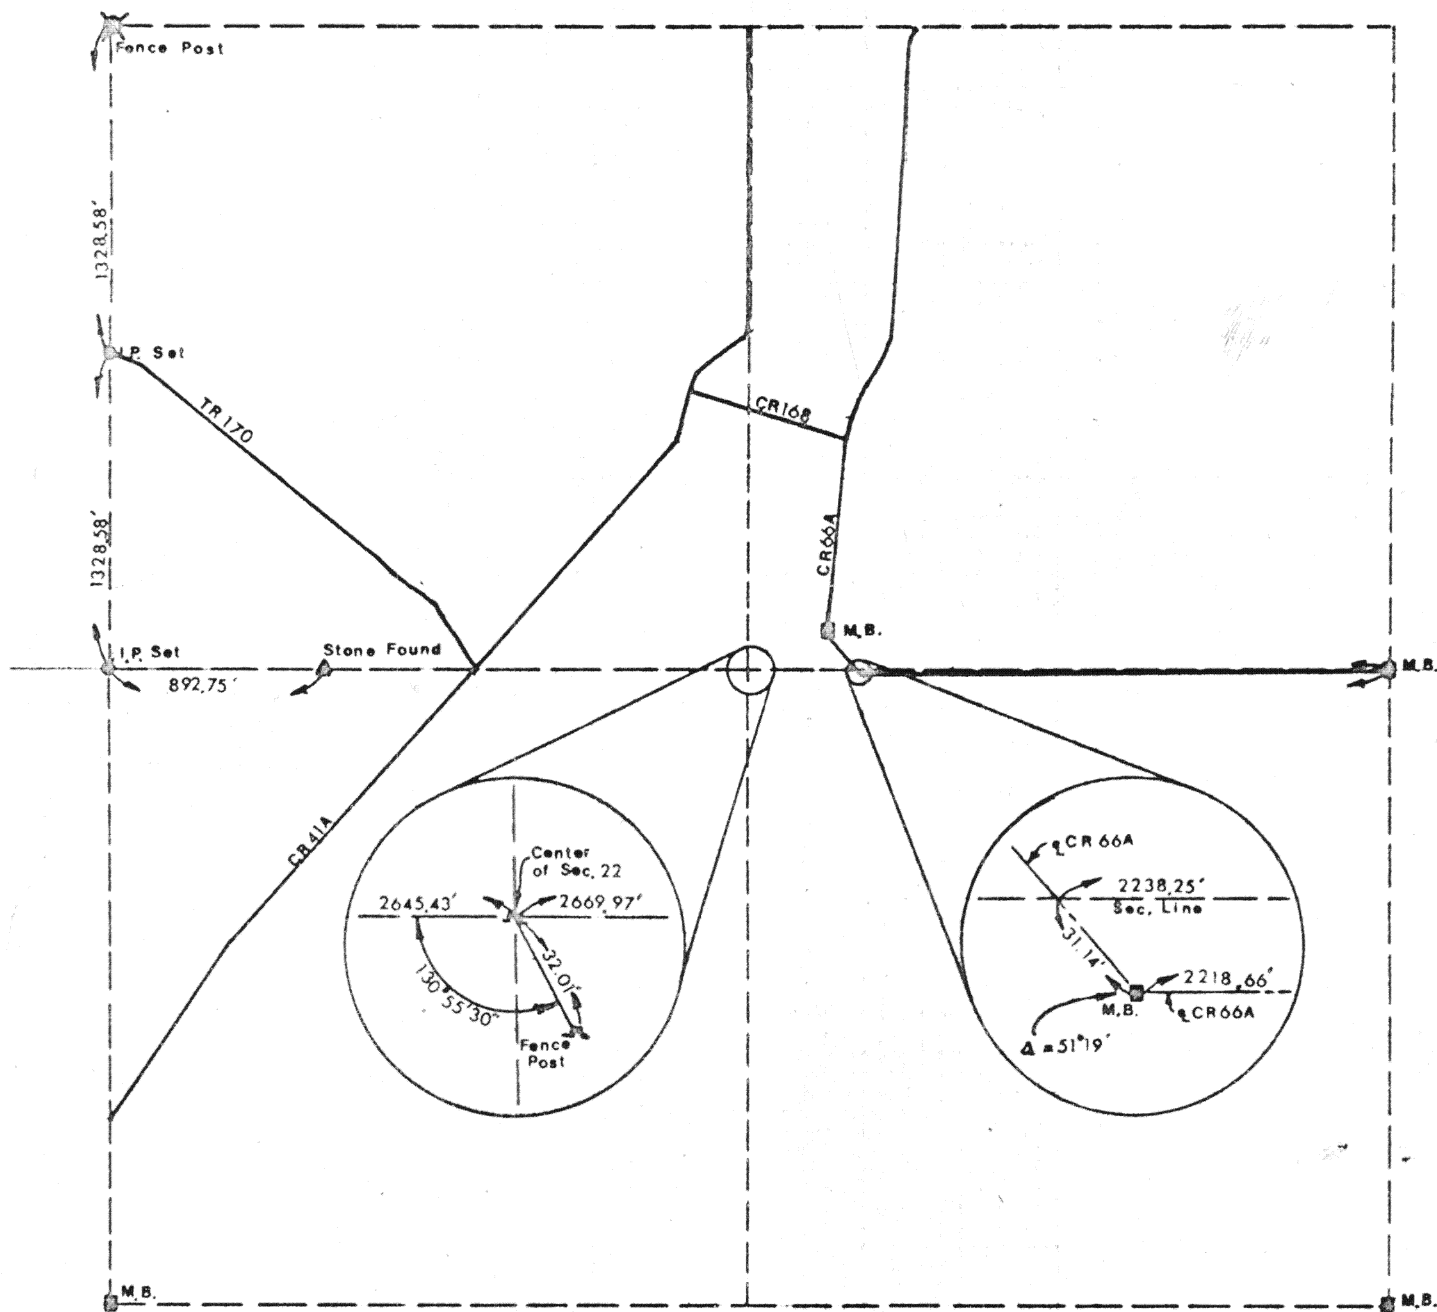

Scale:
1"=800'



M.B. - Monument Box

Work done between Jany. and July 1978

Signature by a representative of the County Health Dept.
denotes compliance with Health Regulations.

Signed: _____ Date _____

Signature by a representative of the Auglaize County Regional
Planning Commission denotes approval of this plat.

Signed: _____ Date _____

Signature by a representative of City with 3 mile limit juris-
diction or Twp. Trustees or Village with zoning jurisdiction
denotes approval of this plat. Signed: _____
for political S. D. of: _____ Date _____

Signature by a representative of the County Engineer's Dept.
denotes that this plat meets tax map plat requirements.

Signed: _____ Date _____

Auglaize County
Engr. Office
Wapakoneta, Ohio

Client NONE
County AUGLAIZE Twp. NOBLE Sec. 22
Drawn by D.A.B. Scale 1"=800' Drwg. No. _____
Checked by _____ Date _____
Sheet 1 of 1

(T 5 S: R 4 E

101