
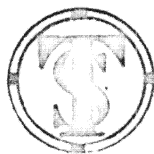


THIS SURVEY IS RECORDED IN BOOK "D" PAGE 102 OF THE AUGLAIZE CO. ENG'S OFFICE

MC CAIN SURVEY

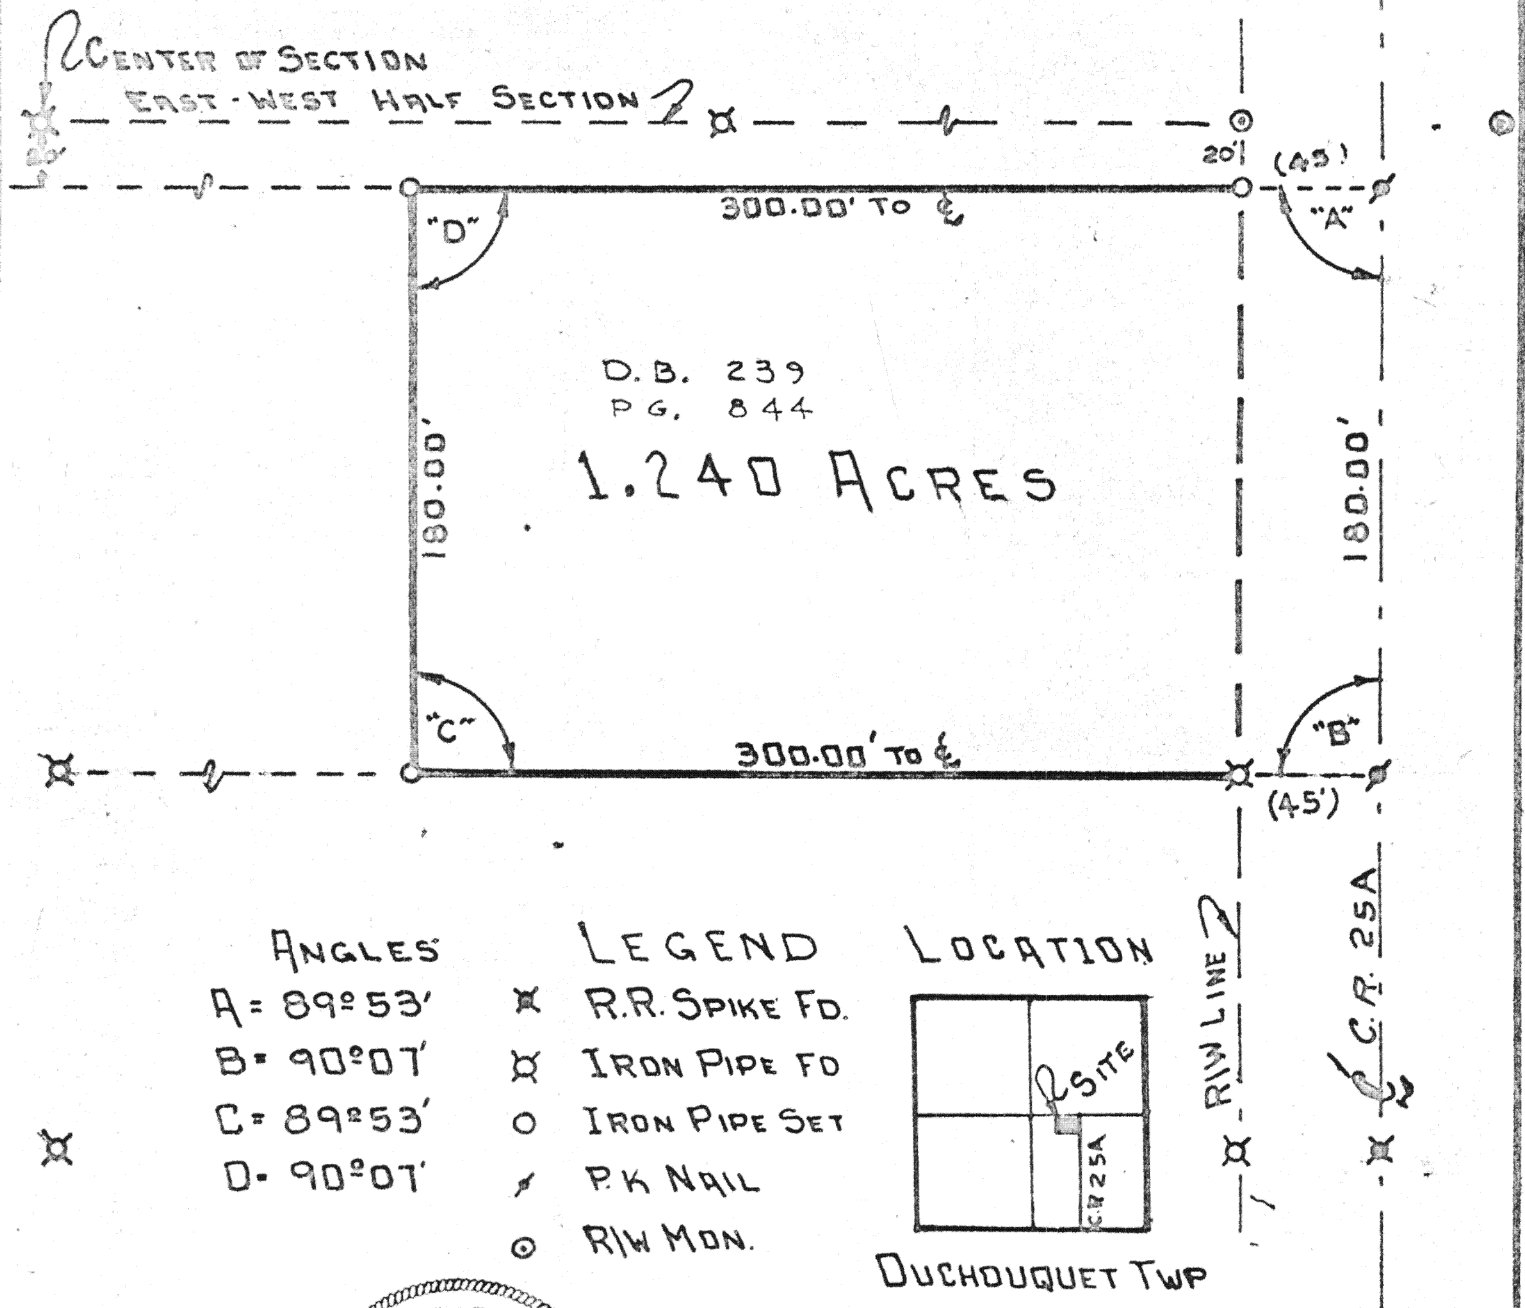

SURVEY CONDUCTED BY: _____
THOMAS W. STEINKE & ASSOCIATES INC.
WAPAKONETA, OHIO

Signature by a representative of City with 3 mile limit jurisdiction or Twp. Trustees or Village with zoning jurisdiction denotes approval of this plat. Signed: _____ Date: _____

Signature by a representative of the County Engineer's Dept. denotes that this plat meets tax map plat requirements. Signed: _____ Date: _____

THOMAS W. STEINKE
Land Surveying
106 Park Street
Wapakoneta, Ohio 45389

Client LLOYD MC CAIN
County AUGLAIZE Twp. DUCHOUQUET Sec. 35
Drawn by G.E.M. Scale 1" = 60' Drwg. No. 18-638
Checked by _____ Date JULY 6-1978
Sheet 1 of 2 (T 4 S; R L E)