


THIS SURVEY IS RECORDED AT THE AUGLAIZE COUNTY ENGINEER'S OFFICE
IN BOOK "D" PAGE 108

PART OF O.L.# 79 MEMURRAY'S SUBD.
NORTH BLACKHOOF ST.
WAPAKONETA- OHIO

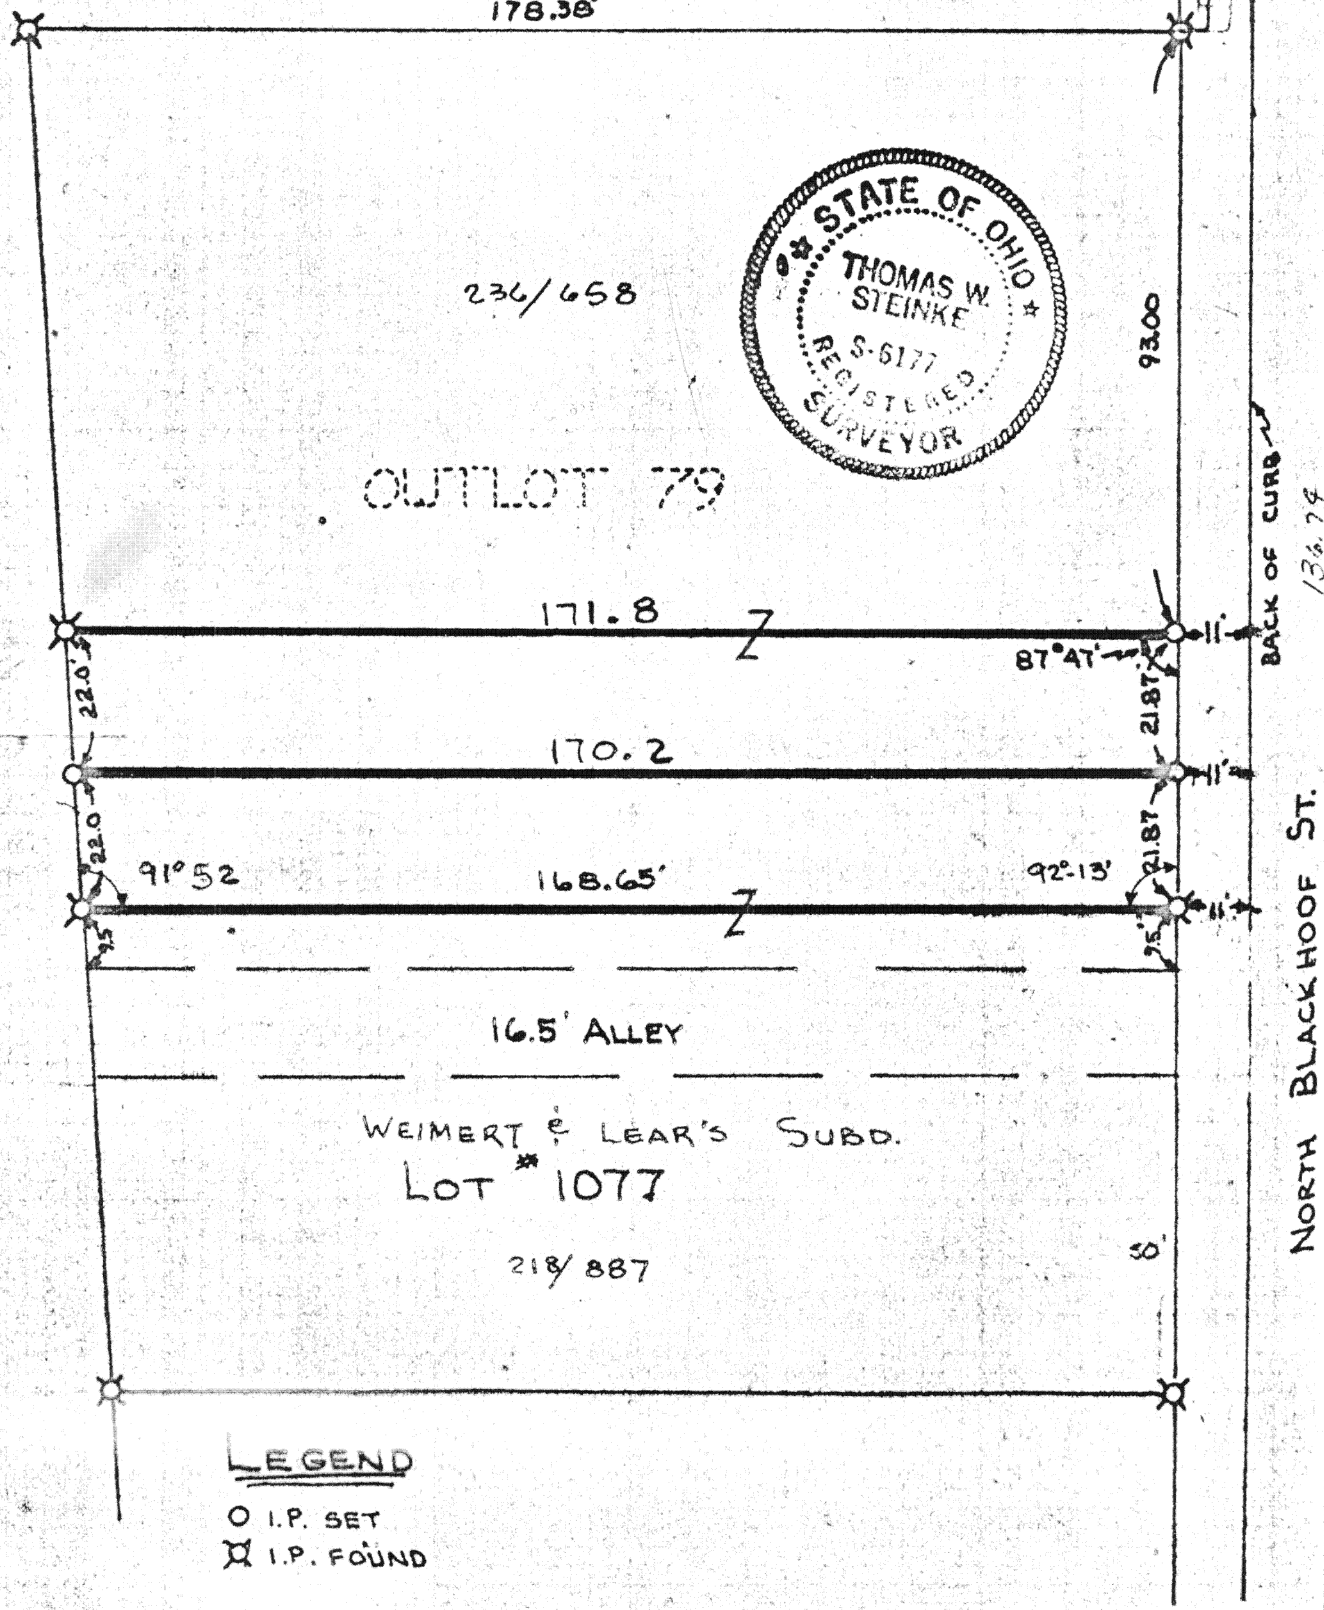

SURVEY CONDUCTED BY: Thomas W. Steinke
THOMAS W. STEINKE & ASSOCIATES INC.
WAPAKONETA, OHIO

Signature by a representative of City with 3 mile limit jurisdiction or Twp. Trustees or Village with zoning jurisdiction denotes approval of this plat. Signed: _____ Date _____
for political S. D. of: _____

Signature by a representative of the County Engineer's Dept. denotes that this plat meets tax map plat requirements. Signed: _____ Date _____

THOMAS W. STEINKE
Land Surveying
106 Park Street
Wapakoneta, Ohio 45205

Client STINEBAUGH CONST.
County AUGLAIZE Twp. WAPAKONETA Sec. 29
Drawn by thoma Scale 1" = 30' Drwg. No. 78-650
Checked by _____ Date 2-25-10-1978
Sheet _____ of _____ (T 5 S; R 6 E)