



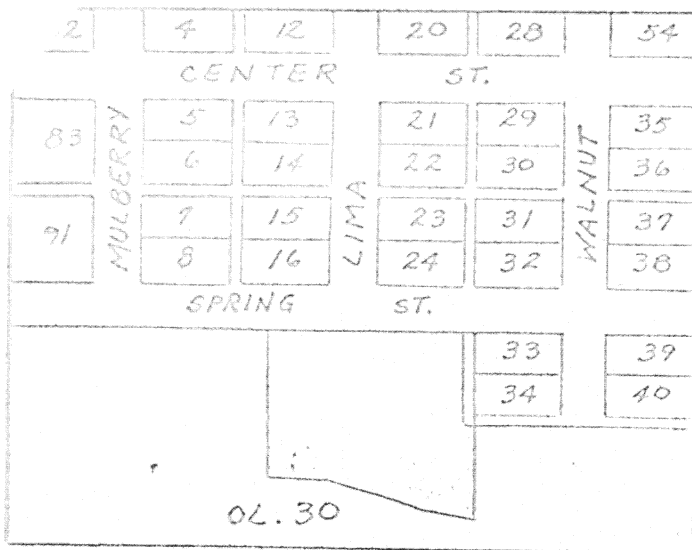

Theodore A. Metzger
Registered Surveyor No. 5514

LOCATION MAP
ST. JOHNS, OHIO

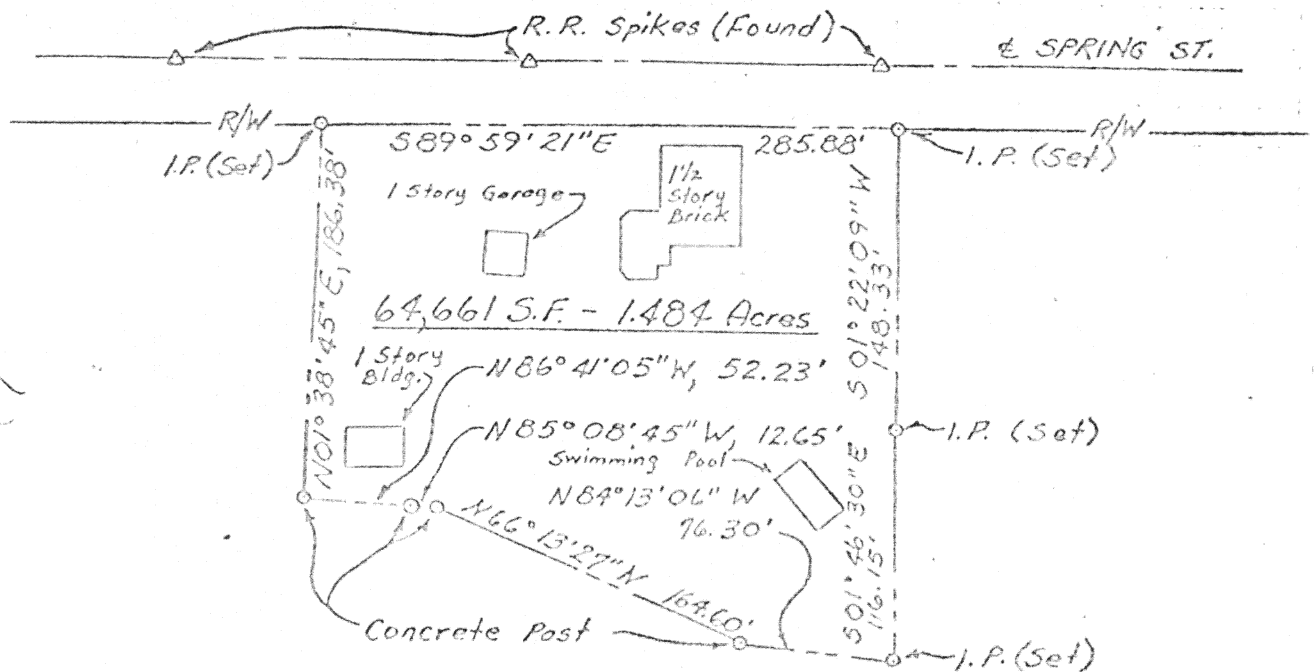

The following described tract of land is part of Outlot 30 and all of the 16.5' Vacated Alley adjoining said tract located in the Village of St. Johns, Section 5, T-6-S, R-7-E, Clay Township, Auglaize County, Ohio and being more particularly described as follows:

Beginning at an iron pipe set at the Northwest corner of Lot 33 in John Rogers East Addition to the Village of St. Johns, said pipe also being on the south right-of-way of Spring St.; S 01° 22' 09" W, 148.33 feet to an iron pipe; thence S 01° 46' 30" E, 116.15 feet to an iron pipe; thence N 84° 13' 06" W, 76.30 feet to a concrete post; thence N 66° 13' 27" W, 164.60 feet to a concrete post; thence N 85° 08' 45" W, 12.65 feet to a concrete post; thence N 86° 41' 05" W, 52.23 feet to a concrete post; thence N 01° 38' 45" W, 186.38 feet to an iron pipe on the south right-of-way of Spring Street; thence S 89° 59' 21" E, along said right-of-way, 285.88 feet to the PLACE OF BEGINNING containing 65,133 square feet or 1.495 Acres more or less and subject to all easements of record.

A field survey of this property was made by Theodore A. Metzger, Registered Surveyor No. 5514 on May 5, 1978.

Record Print

Signature by a representative of the County Health Dept. denotes compliance with Health Regulations.
Signed: _____ Date: _____

Signature by a representative of the Auglaize County Regional Planning Commission denotes approval of this plat.
Signed: _____ Date: _____

Signature by a representative of City with 3 mile limit jurisdiction or Twp. Trustees or Village with zoning jurisdiction denotes approval of this plat. Signed: _____ Date: _____
for political S. D. of: _____

Signature by a representative of the County Engineer's Dept. denotes that this plat meets tax map plat requirements.
Signed: _____ Date: _____

146

146

KOHLI AND KALINER ASSOC. LTD.
311 East Market Street
Lima, Ohio 45801

Client HARRY MILLER
County AUGLAIZE Twp. CLAY Sec. 5
Drawn by RLH Scale 1" = 100' Drwg. No. _____
Checked by TAM Date 5-10-78
Sheet 1 of 1
(T 6 S R 7 E)