



THIS SURVEY IS RECORDED IN BOOK D PAGE 150 OF THE AUG. CO. ENGS. OFF
 BEING LOT 17 OF SOUTHMOOR SHORES SECTION 17 R-4-E-T-6-S
 ST. MARY'S TOWNSHIP AUGLAIZE COUNTY, OHIO



Scale:
 1" = 40'

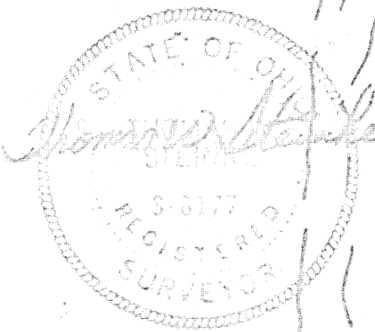

CHANNEL

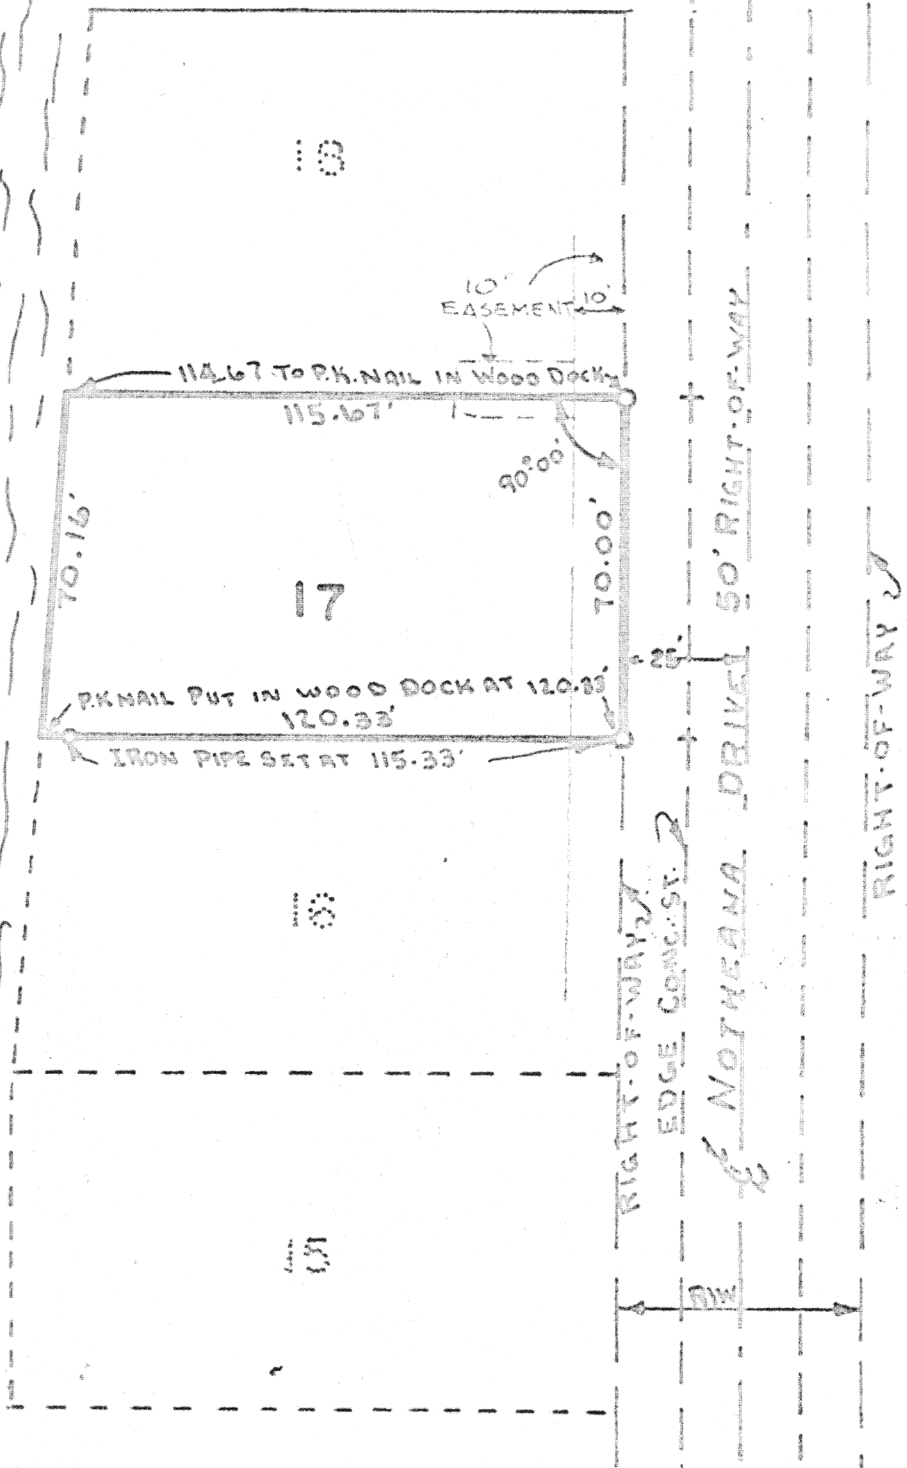

LEGEND

+ CUT MARK ON BACK OF CONC ST.
 O IRON PIPE SET



SURVEY CONDUCTED BY:
THOMAS W. STEINKE & ASSOC., INC.

Signature by a representative of City with 3 mile limit jurisdiction or Twp. Trustees or Village with zoning jurisdiction denotes approval of this plat. Signed: _____ Date _____
 for political S. D. of: _____

Signature by a representative of the County Engineer's Dept. denotes that this plat meets tax map plat requirements. Signed: _____ Date _____

Thomas W. Steinke & Assoc., Inc.
 Land Surveying
 123 West Auglaize St.
 Wapakoneta, Ohio 45895

Client LARRY BEAL
 County AUGLAIZE Twp. ST. MARY'S Sec. 17
 Drawn by G.E.M. Scale 1" = 40' Dwg. No. 73-693
 Checked by _____ Date SEPT. 5-1970
 Sheet 1 of 1 (T 6 S: R 4 E)