

SURVEY OF LOTS N^o 5, 6, 7 OF THE CLOVER LAWN ADDITION TO THE CITY OF ST. MARYS, AUGLAIZE CO., O.

AUGUST 7, 1978


SCALE: 1"=50'

Scale:

1"=50'

NOTE:

REFERENCE IS MADE TO CITY ENGINEER'S RECORDS SEE DRAWING N^o 5 X-H-64, X-H-92, X-H-281 AND CITY STREET CENTER REFERENCES.

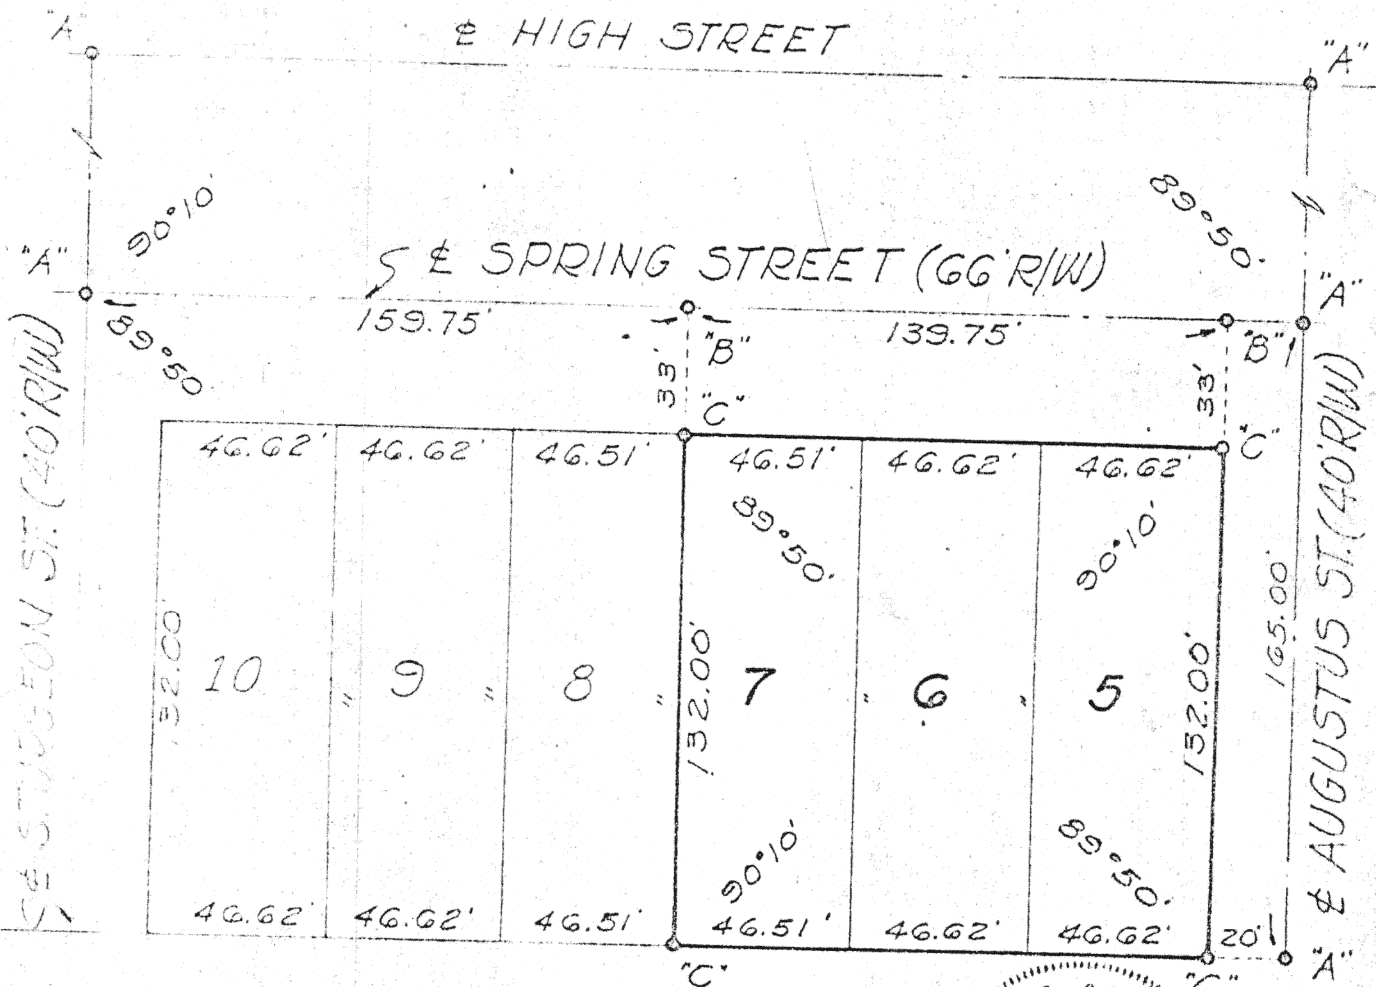


LEGEND

"A" = POINT FOUND FROM PREVIOUS SURVEY (SEE CITY SURVEYOR'S RECORDS)

"B" = P.K. NAIL SET

"C" = 5/8" IRON BAR W/ PATENTED CAP SET

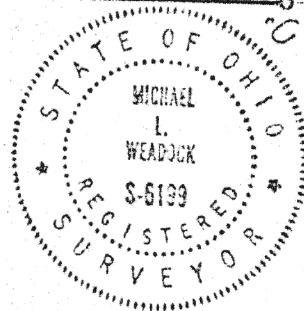

SURVEYED BY: Michael L. Weadock
MICHAEL L. WEADOCK
REGISTERED SURVEYOR #6199

Signature by a representative of the County Health Dept. denotes compliance with Health Regulations.
Signed: _____ Date: _____

Signature by a representative of the Auglaize County Regional Planning Commission denotes approval of this plat.
Signed: _____ Date: _____

Signature by a representative of City with 3 mile limit jurisdiction or Twp. Trustees or Village with zoning jurisdiction denotes approval of this plat. Signed: _____ Date: _____

Signature by a representative of the County Engineer's Dept. denotes that this plat meets tax map plat requirements.
Signed: _____ Date: _____

MICHAEL L. WEADOCK
LAND SURVEYOR
ST. MARYS, OHIO

Client D. FOOR
County AUGLAIZE Twp. ST. MARYS Sec. 10
Drawn by M.L.W. Scale 1"=50' Drwg. No. _____
Checked by M.L.W. Date AUG 8, 1978
Sheet 1 of 1
(T S R E)