

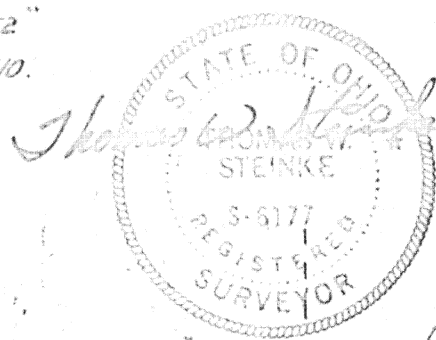


McCullough Survey

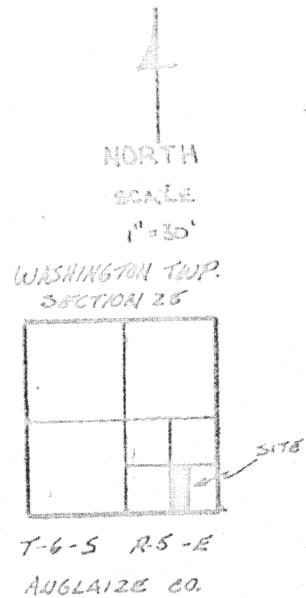

THIS SURVEY IS RECORDED IN BOOK "D" PAGE "152"
AT THE AUGLAIZE COUNTY ENGINEER'S OFFICE, Wapak, OHIO.

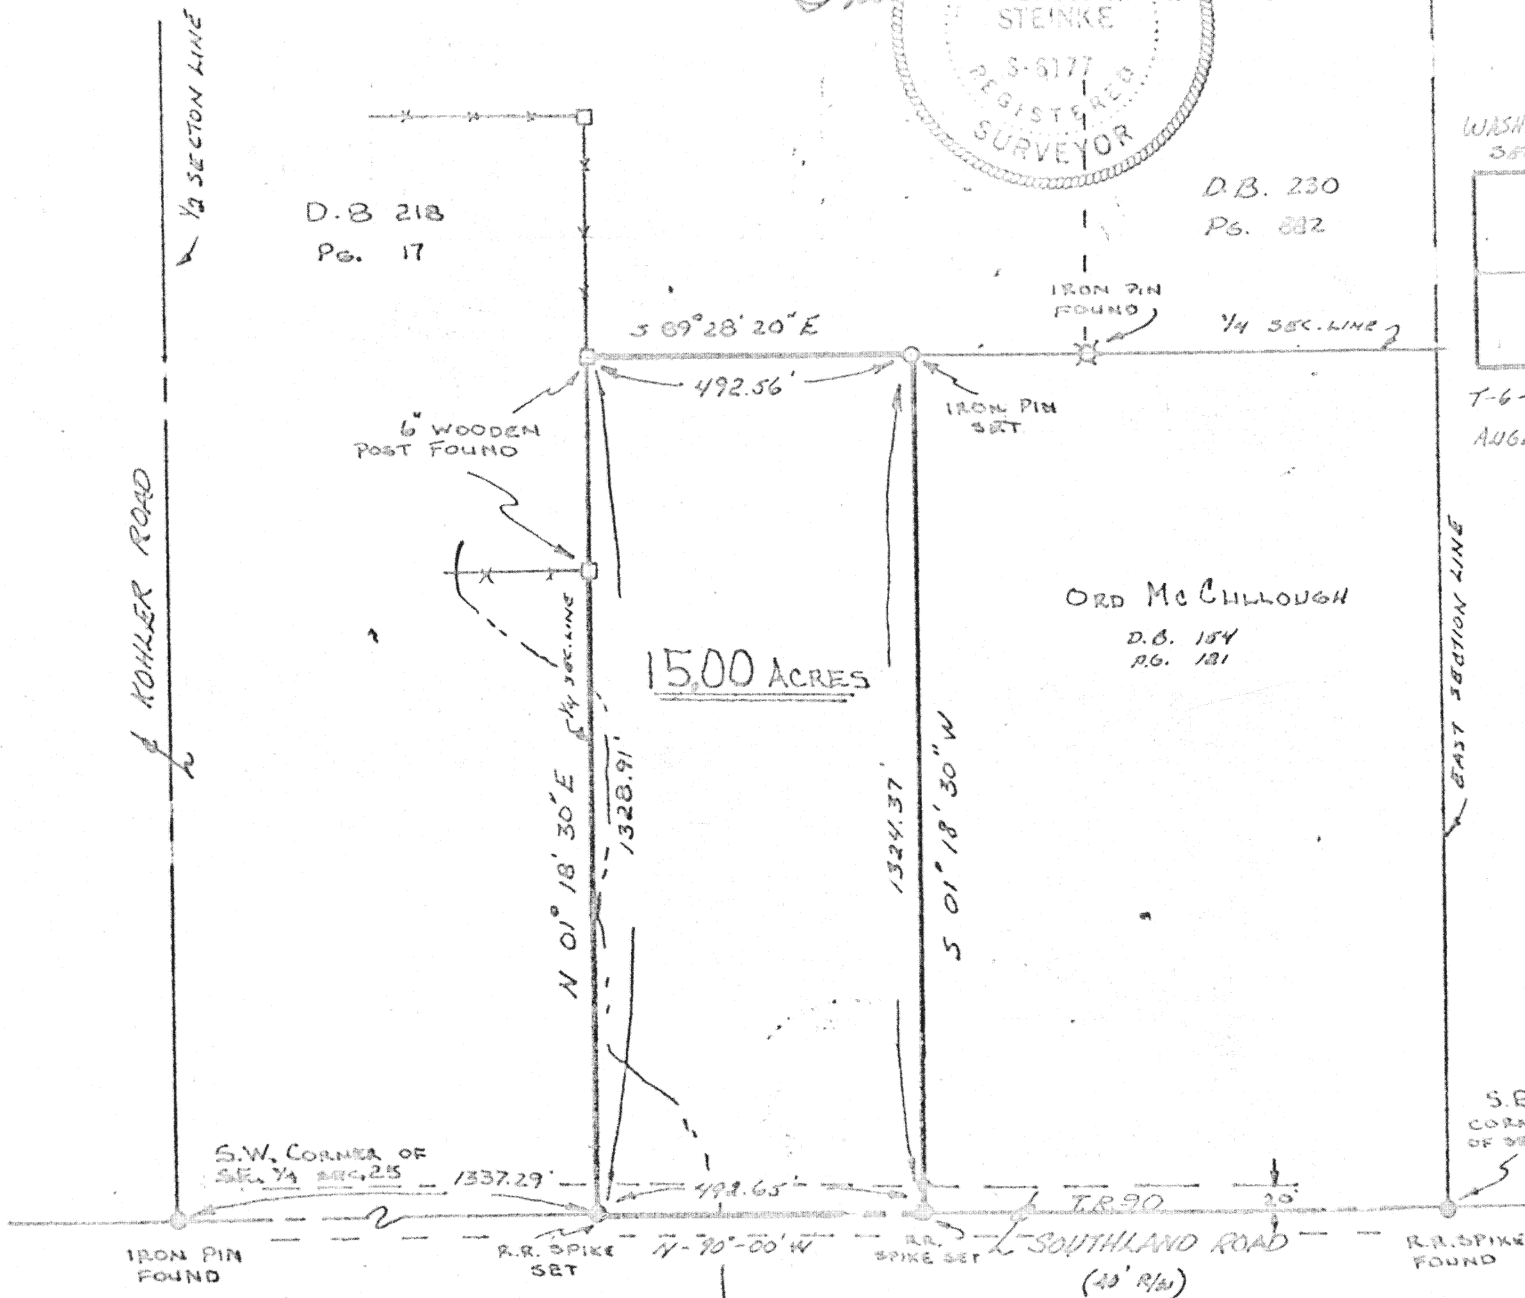

Signature by a representative of the County Health Dept.
denotes compliance with Health Regulations.
Signed: _____ Date: _____

Signature by a representative of City with 3 mile limit jurisdiction or Twp. Trustees or Village with zoning jurisdiction denotes approval of this plat. Signed: _____ Date: _____
for political S. D. of: _____

Signature by a representative of the Auglaize County Regional Planning Commission denotes approval of this plat.
Signed: _____ Date: _____

Signature by a representative of the County Engineer's Dept. denotes that this plat meets tax map plat requirements.
Signed: _____ Date: _____

Thomas W. Steinke & Assoc.
Land Surveyors
123 West Auglaize St.
Wapakoneta, Ohio 45395

Client: ORD McCULLOUGH
County: AUGLAIZE Twp.: WASHINGTON Sec.: 25
Drawn by: ALAN HUBB Scale: 1"=30' Drawn No.: 28-609
Checked by: _____ Date: SEPT. 12, 1978
Sheet _____ of _____

152

152