


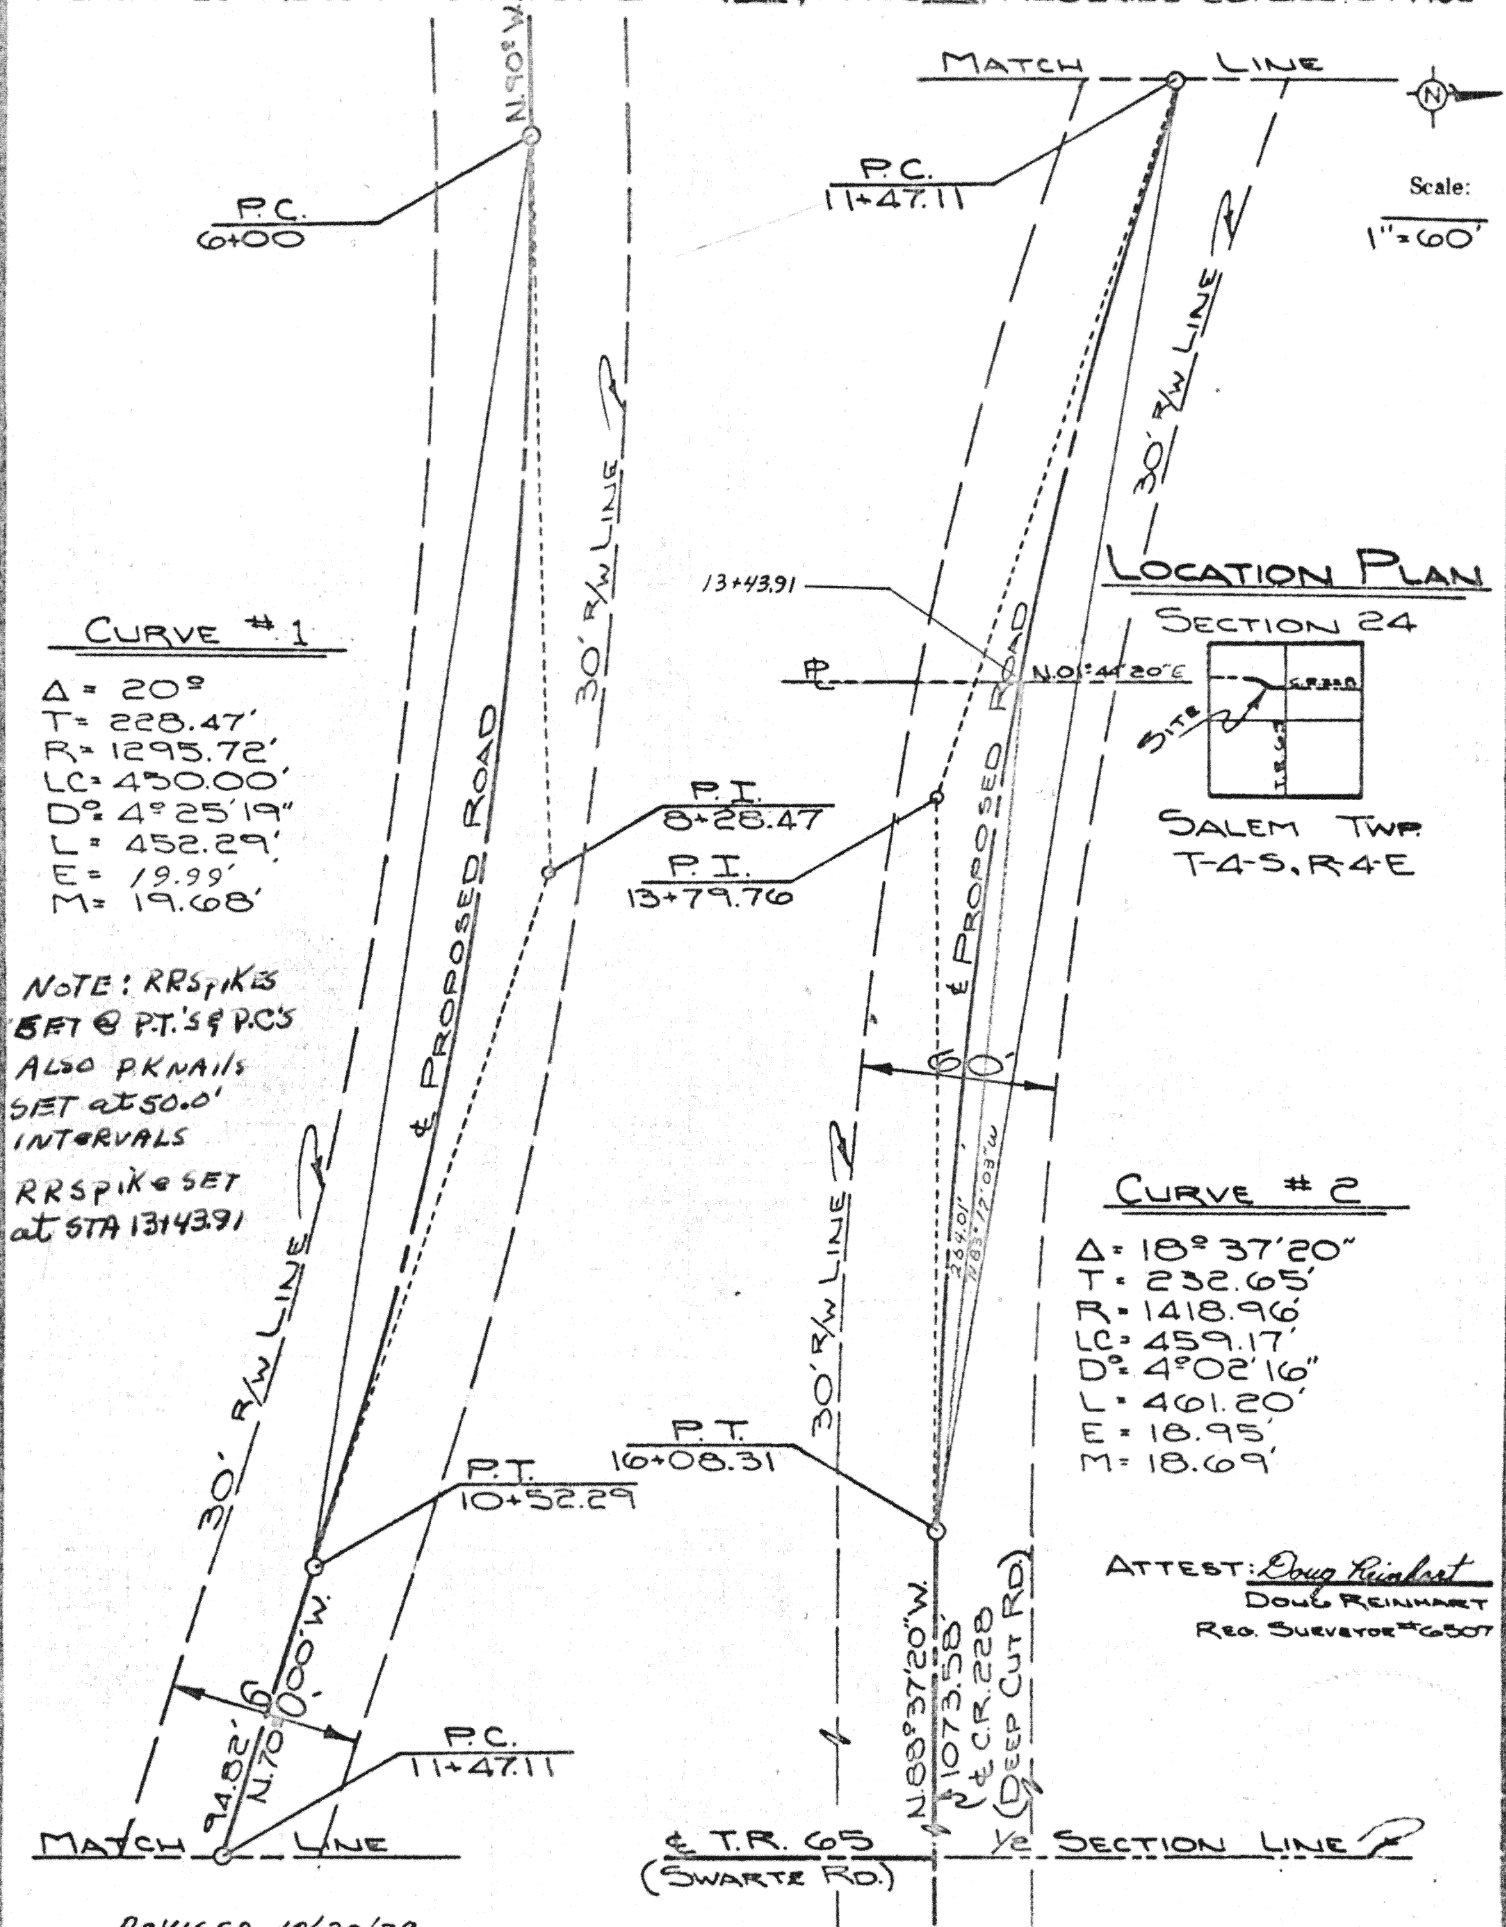

Signature by a representative of the County Health Dept. denotes compliance with Health Regulations.
 Signed: _____ Date: _____

Signature by a representative of the Auglaize County Regional Planning Commission denotes approval of this plat.
 Signed: _____ Date: _____

Signature by a representative of City with 3 mile limit jurisdiction or Twp. Trustees or Village with zoning jurisdiction denotes approval of this plat. Signed: _____ Date: _____
 for political S. D. of: _____

Signature by a representative of the County Engineer's Dept. denotes that this plat meets tax map plat requirements.
 Signed: _____ Date: _____

AUGLAIZE COUNTY
 ENGINEERING DEPT.

Client CHARLES E. SANDKUHL
 County AUGLAIZE Twp. SALEM Sec. 24
 Drawn by JOHN JAUERT Scale 1"=60' Drwg. No. _____
 Checked by D. REINHART Date _____
 Sheet 1 of 3

(T-4 S, R-4 E)