



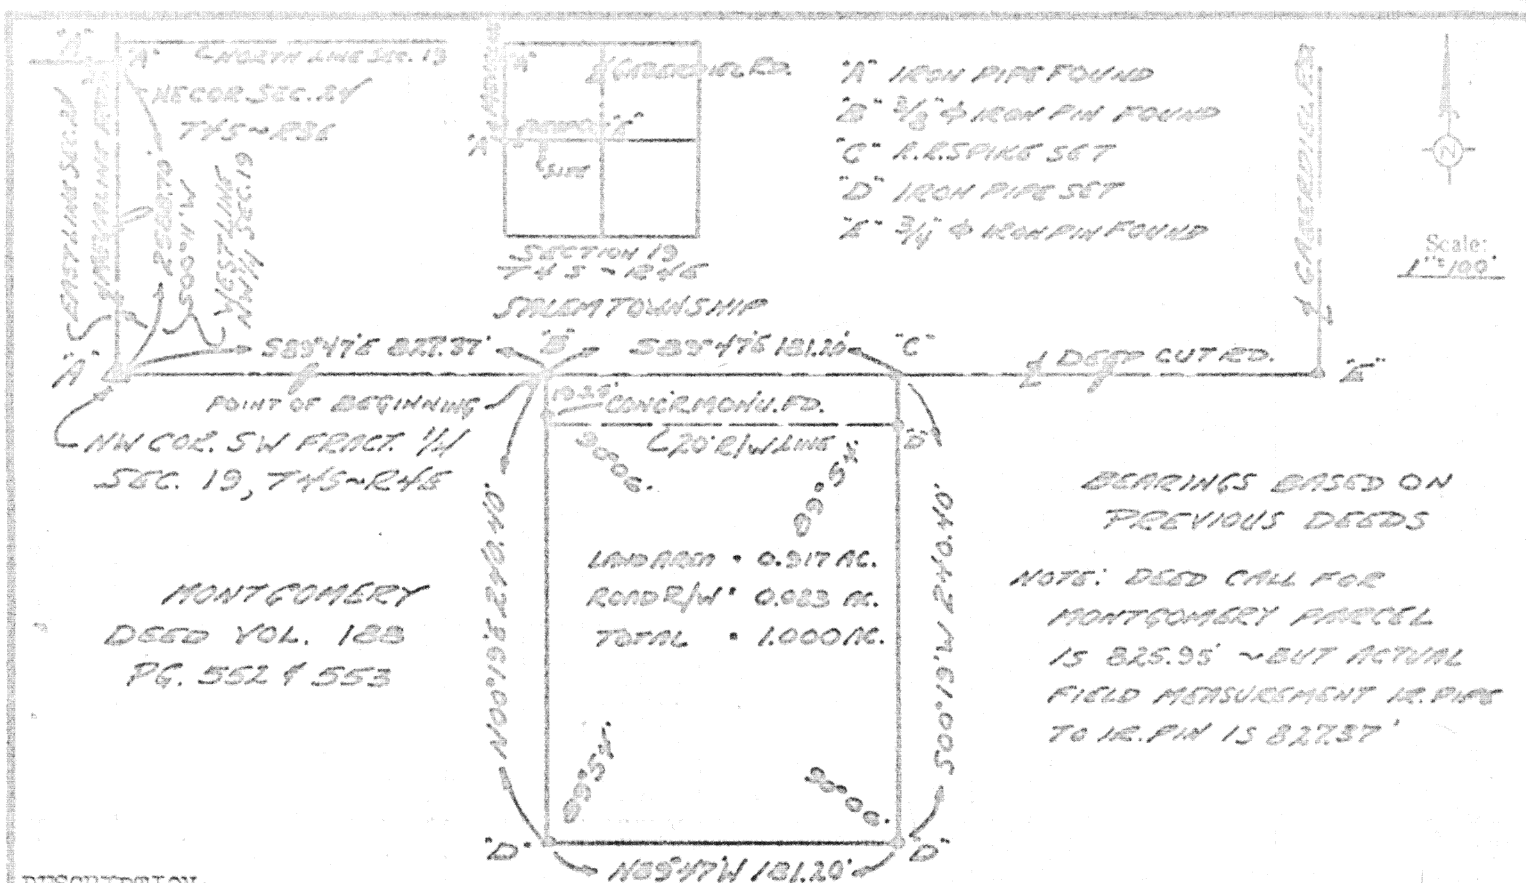

DESCRIPTION:

Being a parcel of land situated in the southwest fractional quarter of Section 19, T 4 S R 4 E, Salem Township, Auglaize County, Ohio, and more fully described as follows:

Beginning at a point (said point being marked by a iron pin found on the centerline of Deep Cut Road located S 89° 47' E a distance of 827.37' as measured from the northwest corner of the southwest fraction quarter); thence continuing S 89° 47' E along the centerline of Deep Cut Road for a distance of 181.20' to a point marked by a R.R. Spike set; thence south-erly with an interior angle of 89° 54' bearing S 00° 19' W for a distance of 240.40' to a point marked by a iron pipe set passing through an iron pipe set 20.00' to indicate the south right of way line for Deep Cut Road; thence westerly with an interior angle of 90° 06' bear-ing N 89° 47' W for a distance of 181.20' to a point marked by a iron pipe set; thence north-erly with an interior angle of 89° 54' bearing N 00° 19' E for a distance of 240.40' to the iron pin at the point of beginning passing through a concrete monument at 221.15' which is 0.75' north of the south right of way line for Deep Cut Road. Said parcel of land contains 1.000 acre and is subject to all legal highways consisting of 0.083 acre and all easements of record.

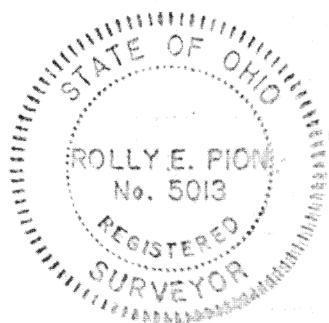

Rolly E. Pion
Rolly E. Pion, Surveyor
Registration No. 5013

Signature by a representative of the County Health Dept. denotes compliance with Health Regulations.
Signed: _____ Date: _____

Signature by a representative of the Auglaize County Regional Planning Commission denotes approval of this plat.
Signed: *M. W. Campbell* Date: *10/2/78*

Signature by a representative of City with 3 mile limit juris-diction or Twp. Trustees or Village with zoning jurisdiction denotes approval of this plat.
Signed: _____ Date: _____

Signature by a representative of the County Engineer's Dept. denotes that this plat meets all map plat requirements.
Signed: *Charles E. Shaw* Date: *10/2/78*



Client KENNETH SANCILLER
County AUGLAIZE Twp. SALEM Sec. 19
Drawn by REP Scale 1"=100' Draw No. 73386-1
Checked by REP Date SEPT 19, 1978
Sheet 1 of 1