


THIS SURVEY IS RECORDED IN BOOK D PAGE 191 OF THE AUGLAIZE COUNTY ENGINEERS OFFICE

GILMORE SURVEY

Scale:
1"=100'

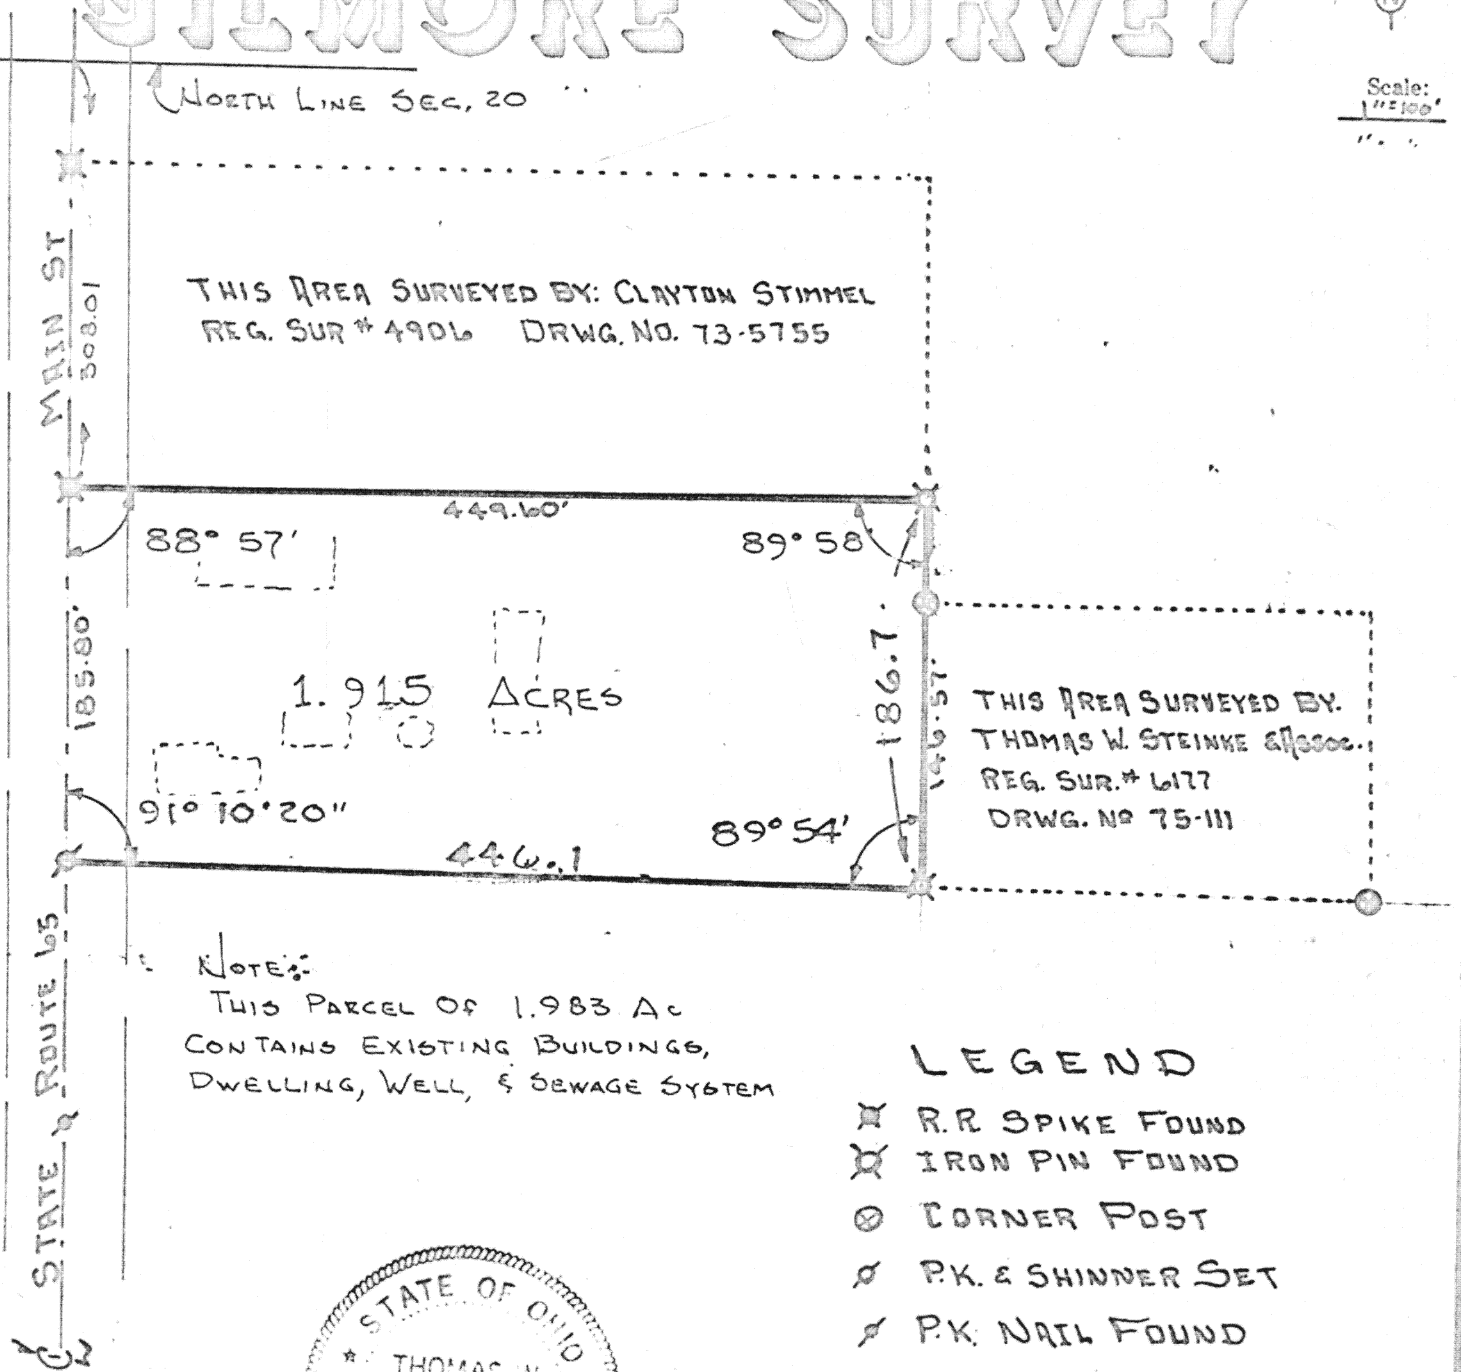

RAISED
SURVEY TO BE TURNED IN
SHOWING ACRES IN
FOOT OF VILLAGE OF UNIONTOWN
AND ADJACENT



SURVEY CONDUCTED BY:
THOMAS W. STEINKE & ASSOC., INC.

Signature by a representative of the County Engineer's Dept.
denotes that this plat meets tax map plat requirements.
Signed: _____ Date _____

Signature by a (representative of the) County Commissioner(s)
denotes approval of this plat.
Signed: _____ Date _____

Signature by a representative of the County Health Dept.
denotes compliance with Health Regulations.
Signed: _____ Date _____

Signature by a representative of the Auglaize County Regional
Planning Commission denotes approval of this plat.
Signed: _____ Date _____

Thomas W. Steinke & Assoc., Inc.
Land Surveying
123 West Auglaize St.
Wapakoneta, Ohio 45895

Client DEWEY GILMORE Box 102 UNIONTOWN, OH
County AUGLAIZE Twp. UNION Sec. 20 NW 1/4
Drawn by G.E.M. Scale 1"=100' Drwg. No. 78-701
Checked by T.W.S. Date OCTOBER 16-78
Sheet 1 of 2 (T 5 S; R 7 E)



Being 1.915 Acres located in the north-west quarter of Section 20, T-5-S, R-7-E, Union Township, Auglaize County, Ohio and being further described as follows:

Commencing at a point where the north line of Section 20 intersects the center line of State Route # 65 (Main Street) Thence southward with the center line of State Route # 65, a distance of 308.01 feet to a railroad spike and PLACE OF BEGINNING for the parcel herein described.

Thence continuing south with said center line, a distance of 185.80 feet to a P.K. nail.

Thence east with an interior angle of $91^{\circ} 10' 20''$, a distance of 446.1 feet to an iron pin.

Thence north with an interior angle of $89^{\circ} 54'$, a distance of 186.7 feet to an iron pin.

Thence west with an interior angle of $89^{\circ} 48'$, a distance of 449.6 feet to a railroad spike and PLACE OF BEGINNING.

Containing in all 1.915 Acres and being subject to all legal easements and R/W of record.

Survey and description prepared by Thomas W. Steinke and Assoc., Inc. this 30th day of October, 1978 and recorded in Survey Book "D" Page 191 of the Auglaize County Survey Records.

D-192