



SURVEY BOOK "D" 193

PAGE

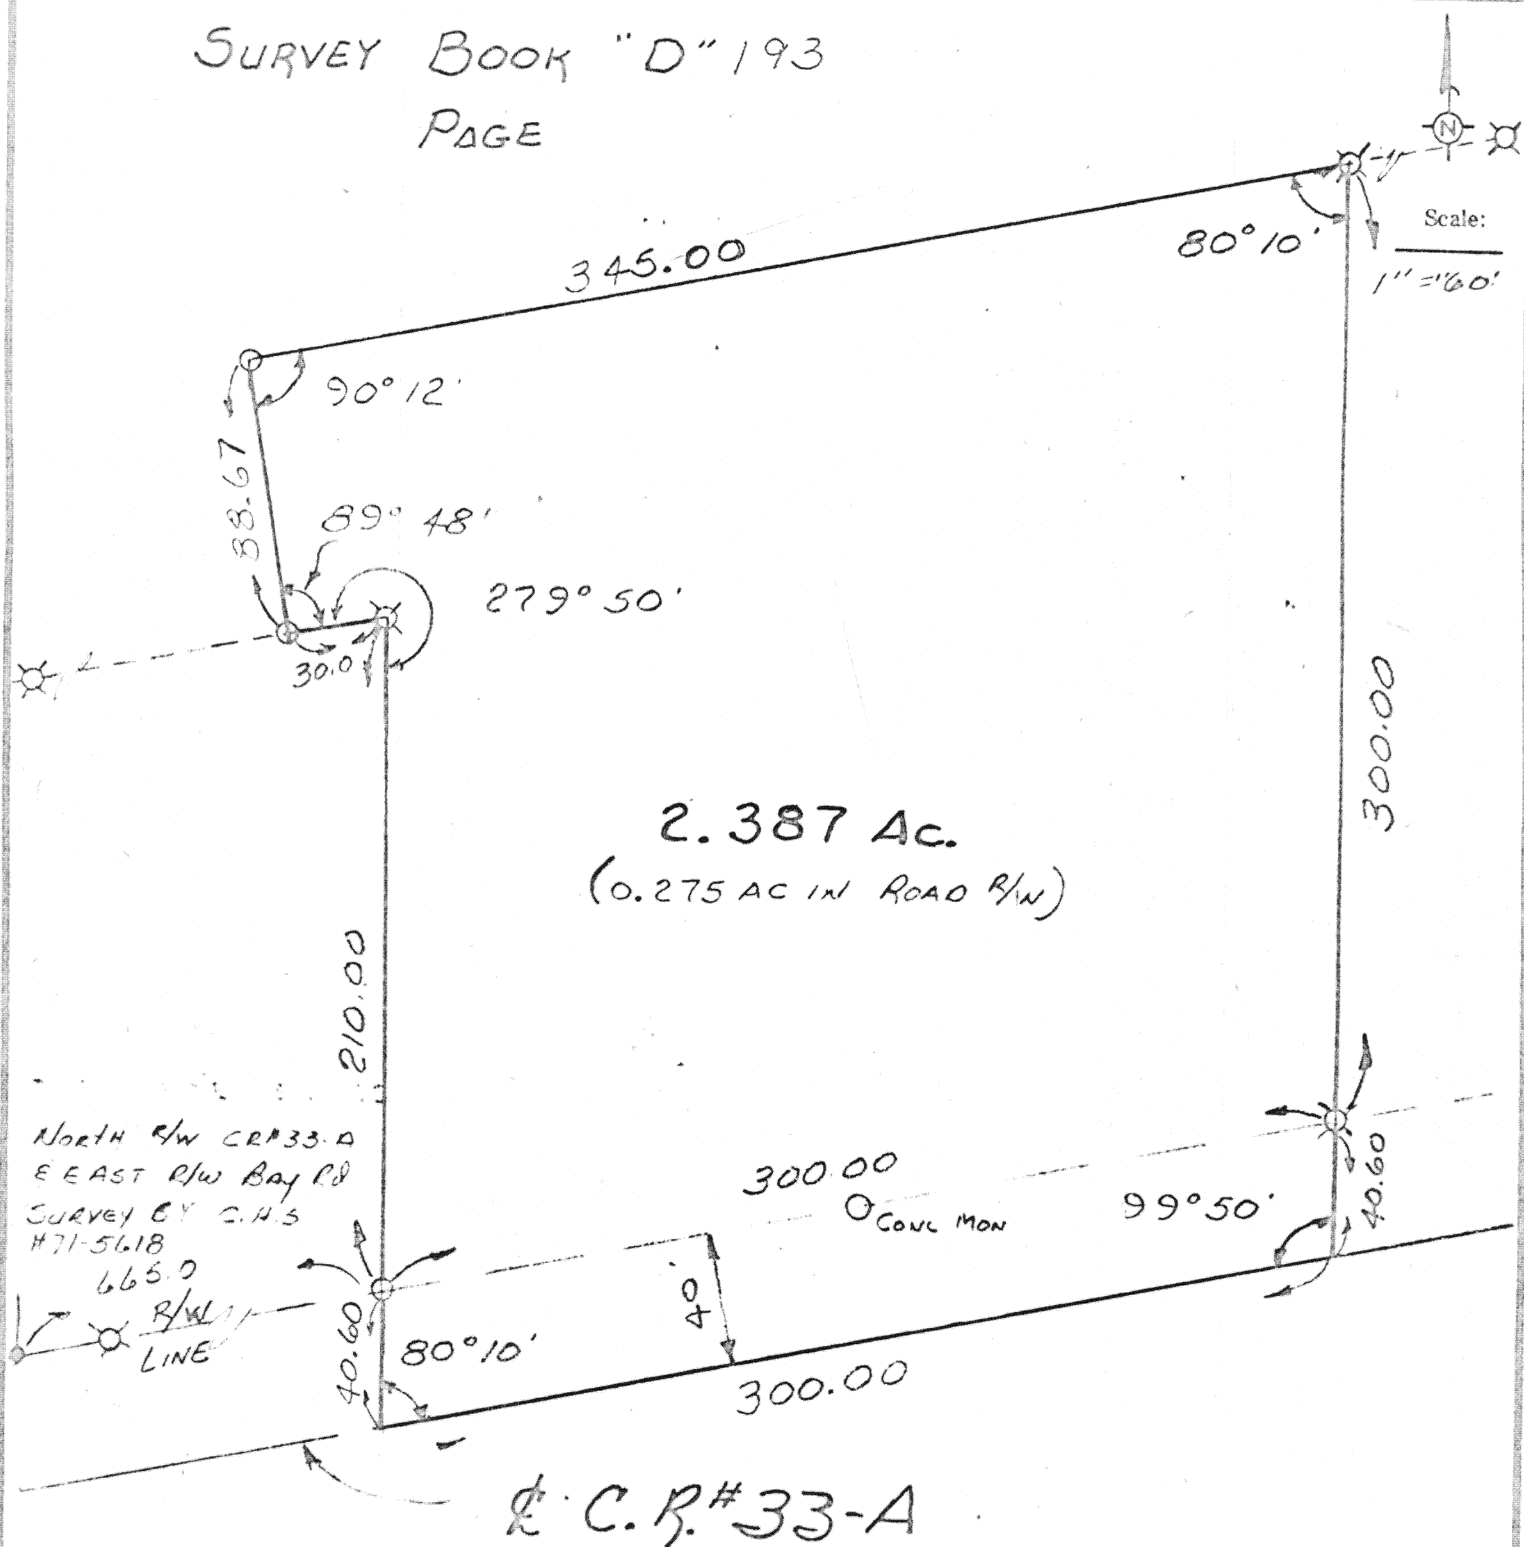

Thomas W. Steinke

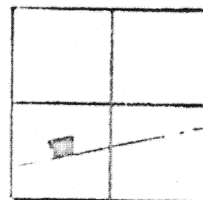

SECTION 34
MOULTON TWP

Signature by a representative of the County Engineer's Dept.
denotes that this plat meets tax map plat requirements.
Signed: _____ Date _____

Signature by a (representative of the) County Commissioner(s)
denotes approval of this plat.
Signed: _____ Date _____

Signature by a representative of the County Health Dept.
denotes compliance with Health Regulations.
Signed: _____ Date _____

Signature by a representative of the Auglaize County Regional
Planning Commission denotes approval of this plat.
Signed: _____ Date _____

Thomas W. Steinke & Assoc., Inc.
Land Surveying
23 West Auglaize St.
Wapakoneta, Ohio 45895

Client WM MAXWELL
County Auglaize Twp. Moulton Sec. 34 SW 4
Drawn by T. J. S. 1978 Scale 1" = 60' Drwg. No. 698
Checked by _____ Date December 1, 1978
Sheet _____ of _____

193

193

(T. 5 S. R. 5 E)