

W. YORK SURVEY




BEING LOT 2024 IN LENDELL JOHNSONS SUBDIVISION OF PT. OL 67
AND PT. FRACTION 6 OF THE CITY OF WAPAKONETA, O.

Scale:

THIS SURVEY IS RECORDED IN BOOK D PAGE 196 OF THE THE AUG. CO. ENGS. OFF

BENTON ST. 66' R/W

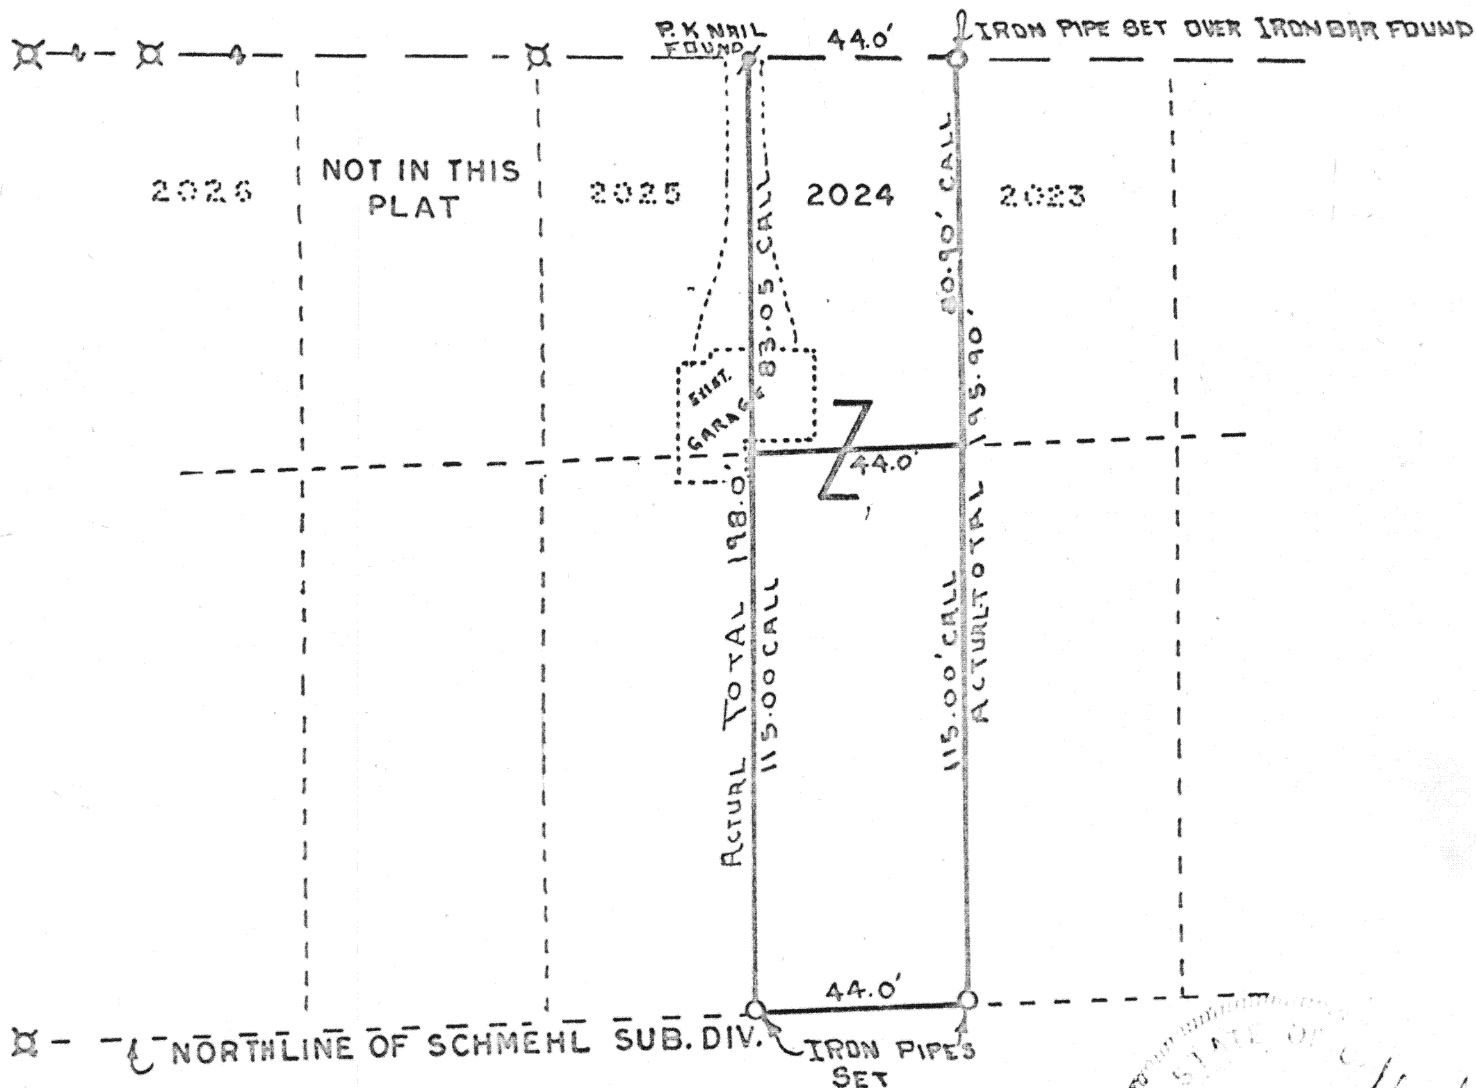

Thomas W. Steinke
Surveyor
State of Ohio



SURVEY CONDUCTED BY:
THOMAS W. STEINKE & ASSOC., INC.

Signature by a representative of the County Health Dept.
denotes compliance with Health Regulations.
Signed: _____ Date: _____

Signature by a representative of the Auglaize County Regional
Planning Commission denotes approval of this plat.
Signed: _____ Date: _____

196

Thomas W. Steinke & Assoc., Inc.
Land Surveying
23 West Auglaize St.
Wapakoneta, Ohio 45895

Client WAYNE YORK
County AUGLAIZE Twp. DUCHOUQUET Sec. 31
Drawn by G. McDONALD Scale 1"=40' Drwg. No. 78-722
Checked by T.W.S. Date Nov 11 1967
Sheet _____ of _____
(T.S.R. & E.)

196