


Scale:  
1" = 40'



2  
F

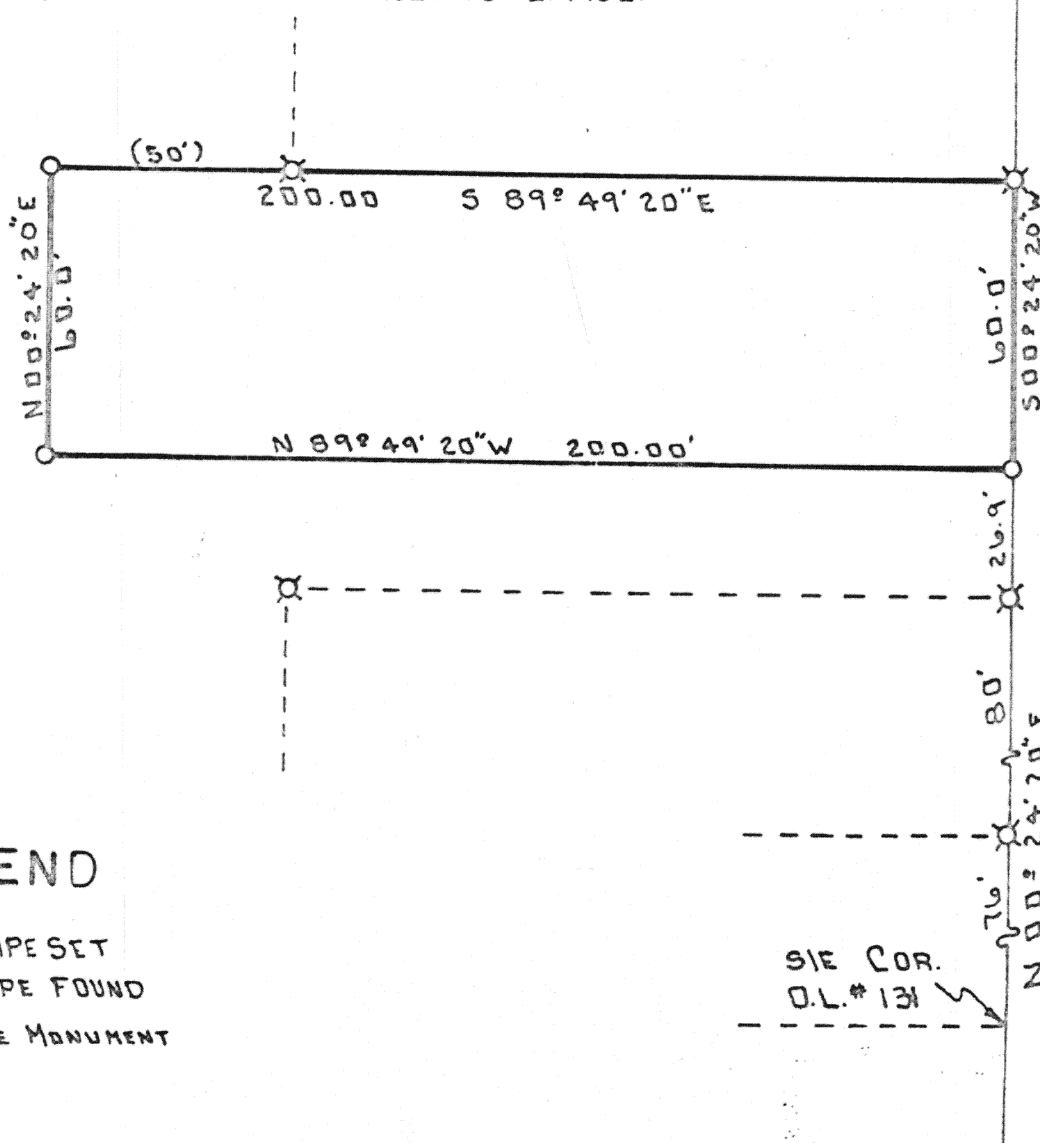

☐ IRON PIPE SET  
☒ IRON PIPE FOUND  
☒ CONCRETE MONUMENT

SIE COR  
O.L.# 131



SURVEY CONDUCTED BY:  
THOMAS W. STEINKE & ASSOC., INC.

Signature by a (representative of the) County Commissioner(s)  
denotes approval of this plat.  
Signed: \_\_\_\_\_ Date \_\_\_\_\_

Signature by a representative of the Auglaize County Regional  
Planning Commission denotes approval of this plat.  
Signed: \_\_\_\_\_ Date: \_\_\_\_\_

Client BOB KUCK II  
County AGLAIZE Twp. ST. MARYS Sec. 4  
Drawn by GARRY MED. Scale 1" = 40' Drwg. No. \_\_\_\_\_  
Checked by \_\_\_\_\_ Date NOV. 29, 1977  
Sheet \_\_\_\_\_ of \_\_\_\_\_

200

6 40