


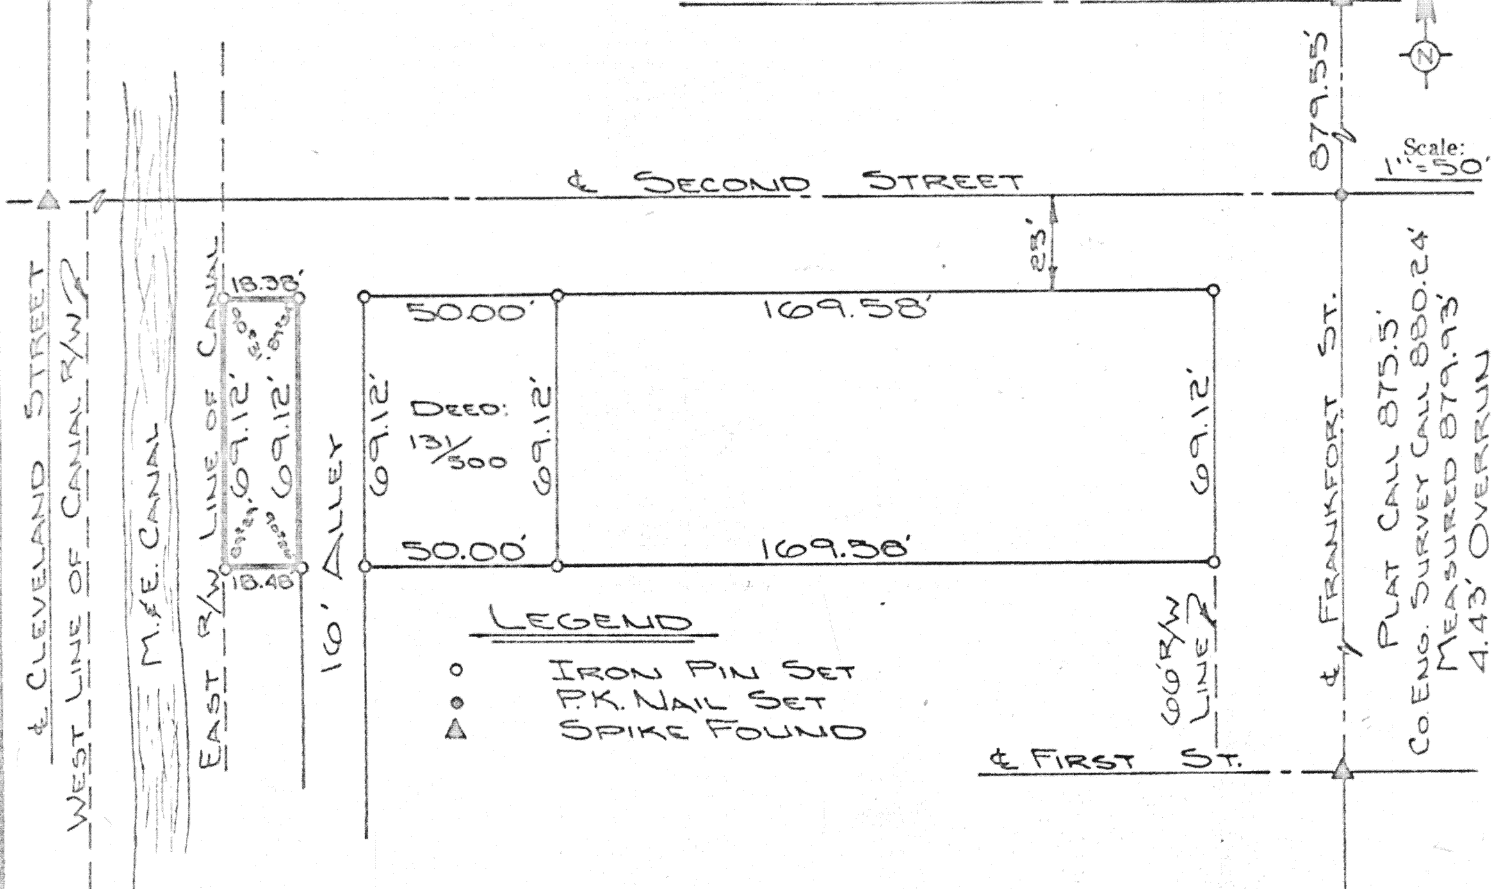

The following tract of land is part of Lot # 12-H of the Village of Minster, Section 34, Jackson Township, Town 7 South, Range 4 East, Auglaize County, Ohio, and is more particularly described as follows:

Commencing at an iron pin at the Northwest corner of Lot #12-G in the Village of Minster;

Thence Westerly along the South right-of-way line of Second Street a distance of 16.00 feet to an iron pin which is the PLACE OF BEGINNING;

Thence continuing Westerly along the South right-of-way line of Second St. a distance of 18.38 feet to an iron pin in the East right-of-way line of the Miami and Erie Canal;

Thence with a deflection angle to the left of $89^{\circ}29'$ and along the East right-of-way line of the M.&E. Canal a distance of 69.12 feet to an iron pin;

Thence with a deflection angle left of $90^{\circ}31'$ a distance of 18.48 feet to an iron pin in the West right-of-way line of a 16.0 foot Alley;

Thence with a deflection angle to the left of $89^{\circ}34'$ a distance of 69.12 feet along the West right-of-way line of a 16.0 foot Alley to an iron pin which was the PLACE OF BEGINNING.

The above described tract of land contains 0.029 Acres and is subject to all legal easements. Previous deed reference: Vol. 154, Page 435.

ATTEST: Doug Reinhart
 Doug Reinhart
 Reg. Surveyor # 6507

Signature by a representative of the County Health Dept. denotes compliance with Health Regulations.
 Signed: _____ Date _____

Signature by a representative of the Auglaize County Regional Planning Commission denotes approval of this plat.
 Signed: _____ Date _____

Signature by a representative of City with 3 mile limit jurisdiction or Twp. Trustees or Village with zoning jurisdiction denotes approval of this plat. Signed: _____ Date _____
 for political S. D. of: _____

Signature by a representative of the County Engineer's Dept. denotes that this plat meets tax map plat requirements.
 Signed: _____ Date _____

DOUG REINHART
 LAND SURVEYING

Client MINSTER BOARD OF PUBLIC AFFAIRS
 County AUGLAIZE Twp. JACKSON Sec. 34
 Drawn by JOHN JAUERT Scale 1"=50' Drwg. No. _____
 Checked by D. REINHART Date NOV. 22, 1978
 Sheet 1 of 1