


LEGEND


"A" = STONE @ S.W. COR. SEC. 27.
 "B" = IRON BAR @ S.E. COR. SEC. 27.
 ALL OTHER POINTS ARE 5/8
 INCH IRON BARS SET BY THIS
 SURVEY.

LOCATION
SKETCH

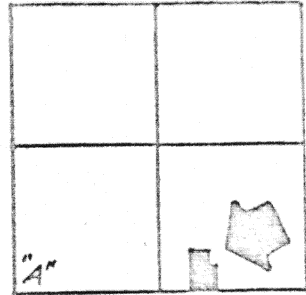

SECTION 27

N

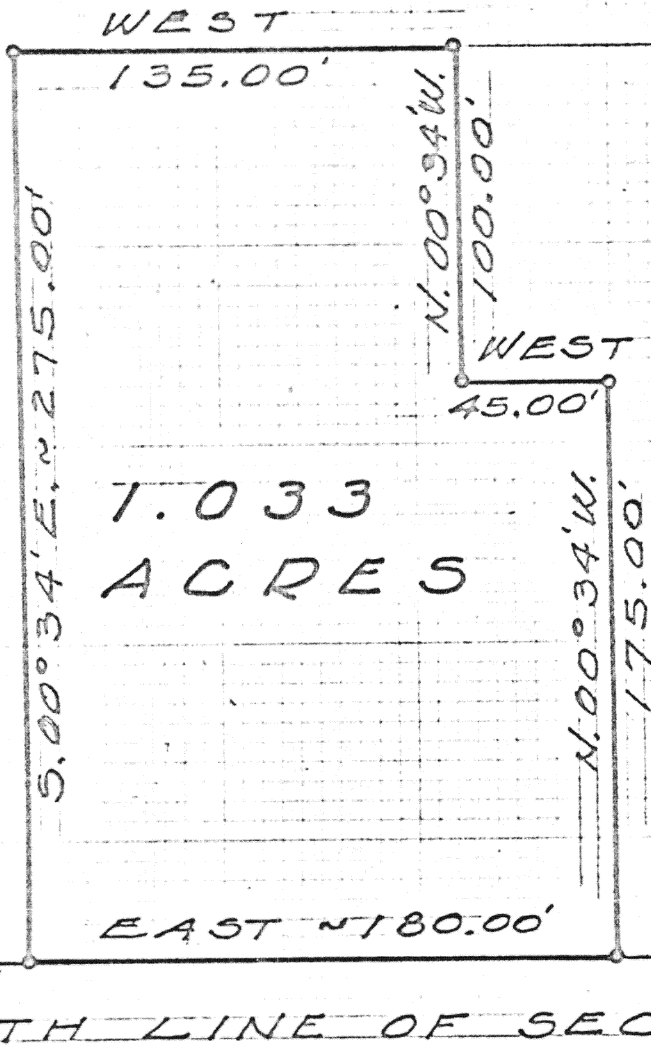

SCALE
1" = 60'

"A" EAST

EAST 2866.70'

EAST "B"

SOUTH LINE OF SECTION 27

SURVEYED BY

Gordon L. Geeslin
 GORDON L. GEESLIN
 REGISTERED SURVEYOR
 NO 5372

NOTE

THE S. LINE OF SECTION 27 WAS
 ASSUMED TO BEAR EAST-WEST. ALL
 OTHER BEARINGS WERE CALCULATED.
 HEGEMIER SURVEY - PART OF THE
 S.E. 1/4 OF SECTION 27, T. 5 S., R.
 4 E. (NOBLE TWP.), AUGLAIZE
 COUNTY, OHIO.

Signature by a representative of the County Health Dept.
 denotes compliance with Health Regulations.
 Signed: _____ Date _____

Signature by a representative of the Auglaize County Regional
 Planning Commission denotes approval of this plat.
 Signed: _____ Date _____

Signature by a representative of City with 3 mile limit juris-
 diction or Twp. Trustees or Village with zoning jurisdiction
 denotes approval of this plat. Signed: _____ Date _____
 D. 203

Signature by a representative of the County Engineer's Dept.
 denotes that this plat meets tax map plat requirements.
 Signed: _____ Date _____

GORDON L. GEESLIN
 REGISTERED SURVEYOR
 ST. MARYS, OHIO

Client R. HEGEMIER
 County AUGLAIZE Twp. NOBLE Sec. 27
 Drawn by G.G. Scale 1" = 60' Drwg. No. _____
 Checked by _____ Date 2 NOV 1973
 Sheet 1 of 2

203