



N.E. CORNER,
N.E. 1/4, N.W. 1/4, SECTION
28, WASHINGTON TWP.,
T-6-S, R-5-E

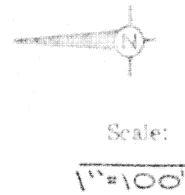

LOCATION PLAN

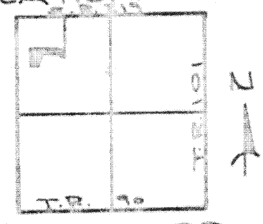

SECTION 28
WASHINGTON TWP.
T-6-S, R-5-E

STATE ROUTE 219
30' RW LINE

LEGEND


- RR SPIKE
- P.K. NAIL
- CONCRETE MONUMENT

"SKIP" STIMMEL
AUGLAIZE CO. ENGINEER
1978

ATTEST: Doug Reinhart
DOUG REINHART
REG. SURVEYOR #6507

SEE REVISED
SURVEY D315

PREVIOUS DEED REFERENCE:
VOLUME 171, PAGE 37

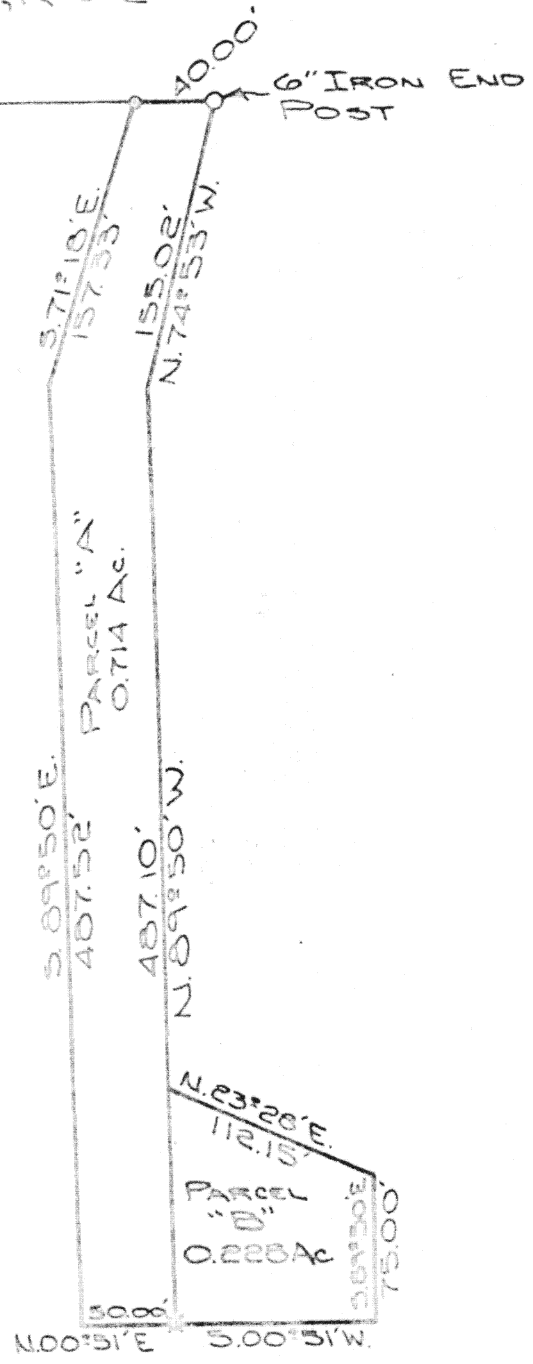

Signature by a representative of the County Health Dept.
denotes compliance with Health Regulations.
Signed: _____ Date: _____

Signature by a representative of the Auglaize County Regional
Planning Commission denotes approval of this plat.
Signed: _____ Date: _____

Signature by a representative of City with 3 mile limit juris-
diction or Twp. Trustees or Village with zoning jurisdiction
denotes approval of this plat. Signed: _____
for political S. D. of: _____ Date: _____

Signature by a representative of the County Engineer's Dept.
denotes that this plat meets tax map plat requirements.
Signed: _____ Date: _____

SURVEY BY:
AUGLAIZE COUNTY
ENGINEERING DEPT.

Client: ELDON & LOIS HABERKAMP
County: AUGLAIZE Twp: WASHINGTON Sec: 28
Drawn by: J. JAWERT Scale: 1"=100' Drwg. No.
Checked by: D. REINHART Date: Dec 1st, 1978
Sheet: _____ of _____