


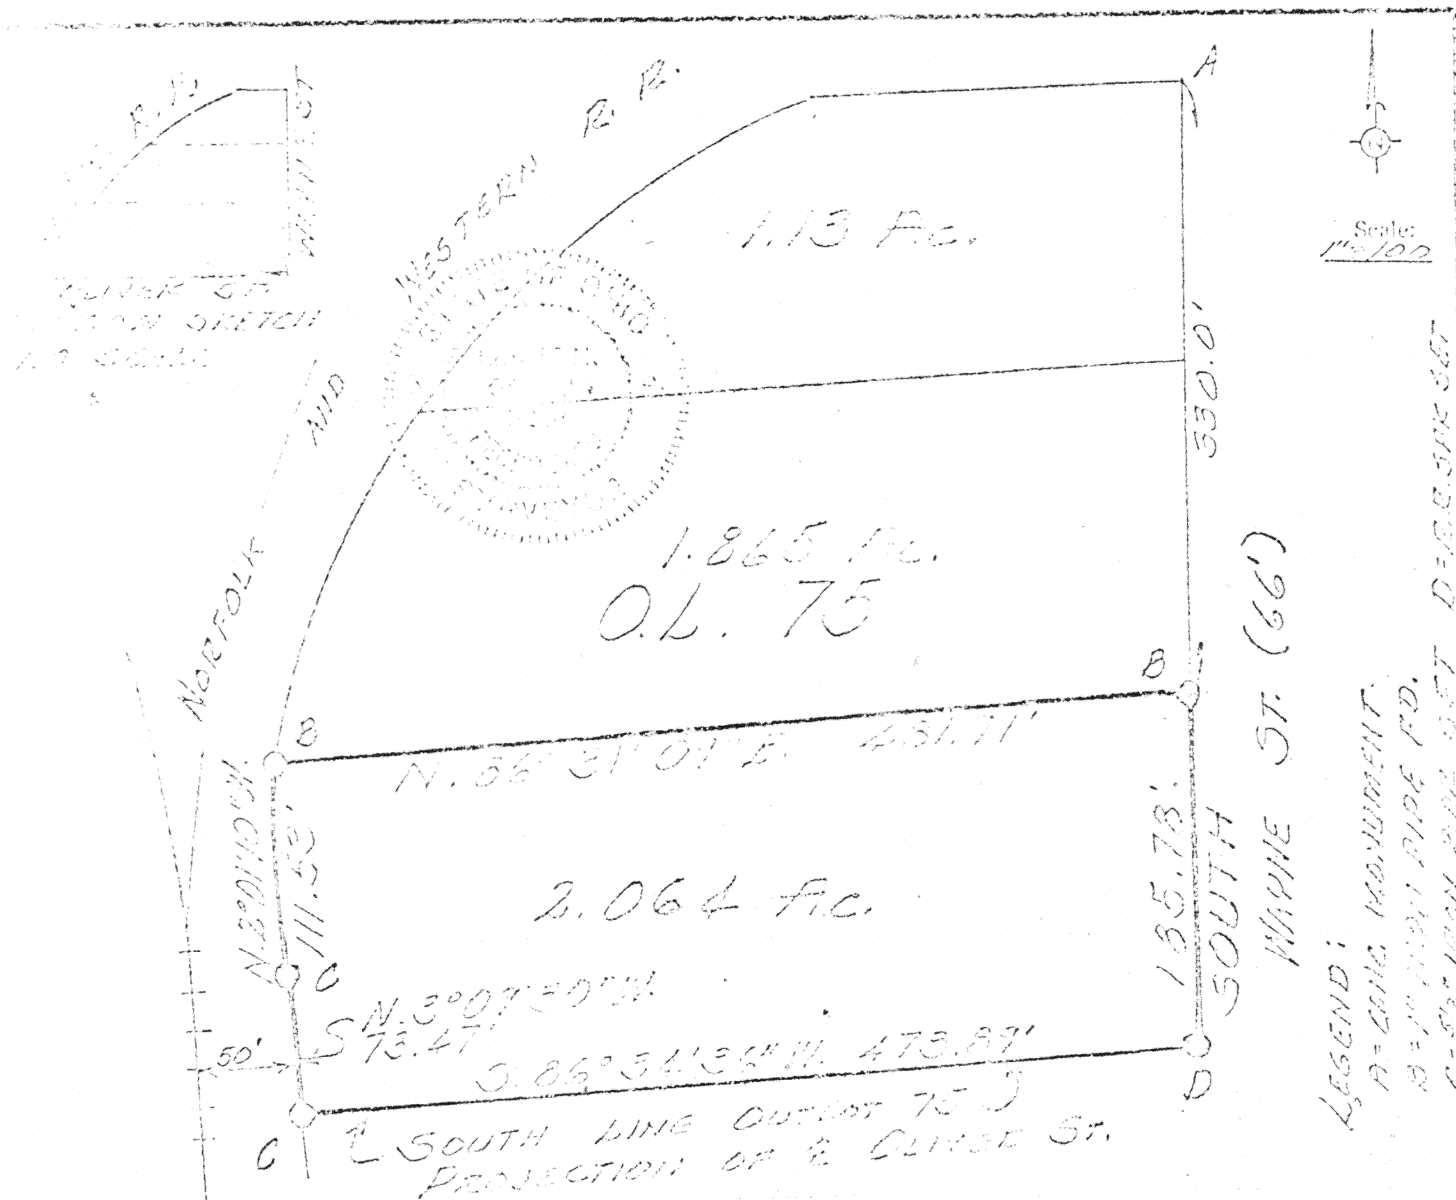

St. Marys Trucking Co. Survey

The following described real estate situated in the City of St. Marys, Auglaize County, Ohio and being part of Outlet 75 and more particularly described as follows:

Commencing at a concrete monument at the intersection of the west line of Wayne Street with the south line of the Norfolk and Western Railroad; thence with said Wayne St. SOUTH 330.0 feet to an iron pipe at the southeast corner of a 1.865 acre tract for a beginning point for this description; thence with said Wayne St. SOUTH 185.78 feet to an iron bar in the centerline of Cliver Street projected; thence with said centerline projected S. 36° 34' 36" W. 473.79 feet to an iron bar in the east right-of-way line of the Norfolk & Western R. R.; thence with said R/W line N. 3° 09' 30" W. 73.47 feet to an iron bar at the beginning of a 474.23 foot radius curve to the right; thence with said curve, the chord of which bears N. 2° 01' 10" W. 111.53 feet, to an iron pipe at the southwest corner of said 1.865 acre tract; thence with said south line N. 86° 31' 09" E. 481.91 feet to the place of beginning.

Containing 2.064 acres more or less.

Signature by a representative of the County Health Dept. denotes that this plat meets tax map plat requirements.
Signed: _____ Date: _____

Signature by a representative of the County Commissioner(s) denotes approval of this plat.
Signed: _____ Date: _____

Signature by a representative of the County Health Dept. denotes compliance with Health Regulations.
Signed: _____ Date: _____

Signature by a representative of the Auglaize County Regional Planning Commission denotes approval of this plat.
Signed: _____ Date: _____

JOSEPH H. GREGORY
Surveyor
No. 5248
Auglaize County, Ohio

St. Marys Trucking Co.
By: _____ Sec. 10
Date: December 18, 1973
Scale: 1"=100' Drawn No. _____
(F.B. 4 R 4 B)