
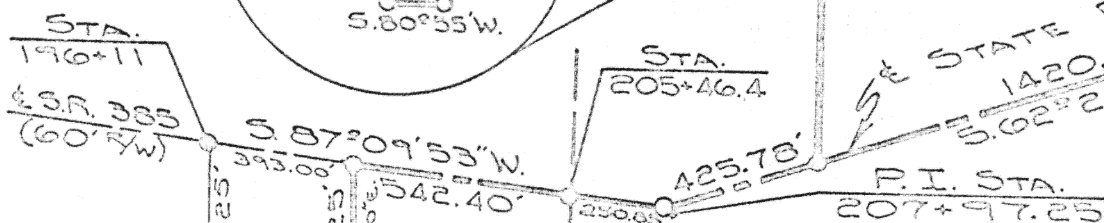
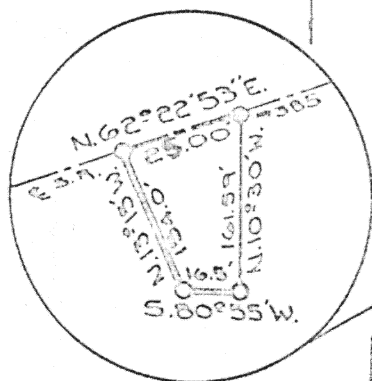


PLAT RECORDED IN SURVEY BOOK D, PAGE 230, AUGLAIZE CO. Twp. 31S

LOCATION PLAN

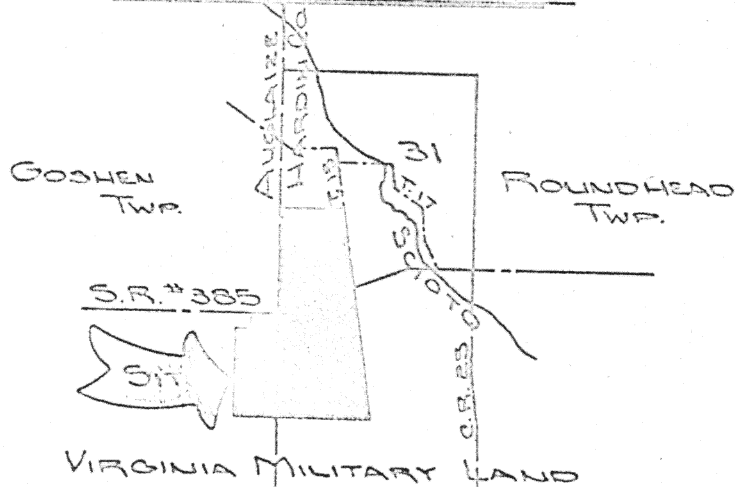

CURVE DATA

Δ	$= 24^{\circ} 47'$
L	$= 300.00'$
D°	$= 8^{\circ} 15' 40''$
R	$= 693.56'$
LC	$= 297.67'$
E	$= 16.54'$
T	$= 152.38'$
M	$= 16.16'$

41.03 ACRES IN
AUGLAIZE COUNTY

AUGLAIZE COUNTY
HARDIN COUNTY

174.026 ACRES IN
HARDIN COUNTY

EAST LINE OF VIRGINIA
MILITARY LAND SURVEY
N. 10° 30' W.
2430.42'

ATTEST: Doug Reinhart
DOUG REINHART
REG. SURVEYOR #6507

LEGEND
O P.K. NAIL
OO IRON PIN
□ 12" WOODEN ENDOPOST

Signature by a representative of City with 3 mile limit jurisdiction or Twp. Trustees or Village with zoning jurisdiction denotes approval of this plat. Signed: _____ Date: _____


Signature by a representative of the County Engineer's Dept. denotes that this plat meets tax map plat requirements. Signed: _____ Date: _____

DOUG REINHART
LAND SURVEYING
230

Client LEONARD DUDGSON
County AUGLAIZE & HARDIN Twp. Sec. 10
Drawn by JOHN SAWYER Scale 1" = 500' Drwg. No. 75-135
Checked by _____ Date JAN 9 1979
Sheet 1 of 2 230 (T.C. 8: RC 38)

PLAT RECORDED IN SURVEY BOOK D, PAGE 230, AUGLAIZE CO. ENCL. DED.

LOCATION PLAN

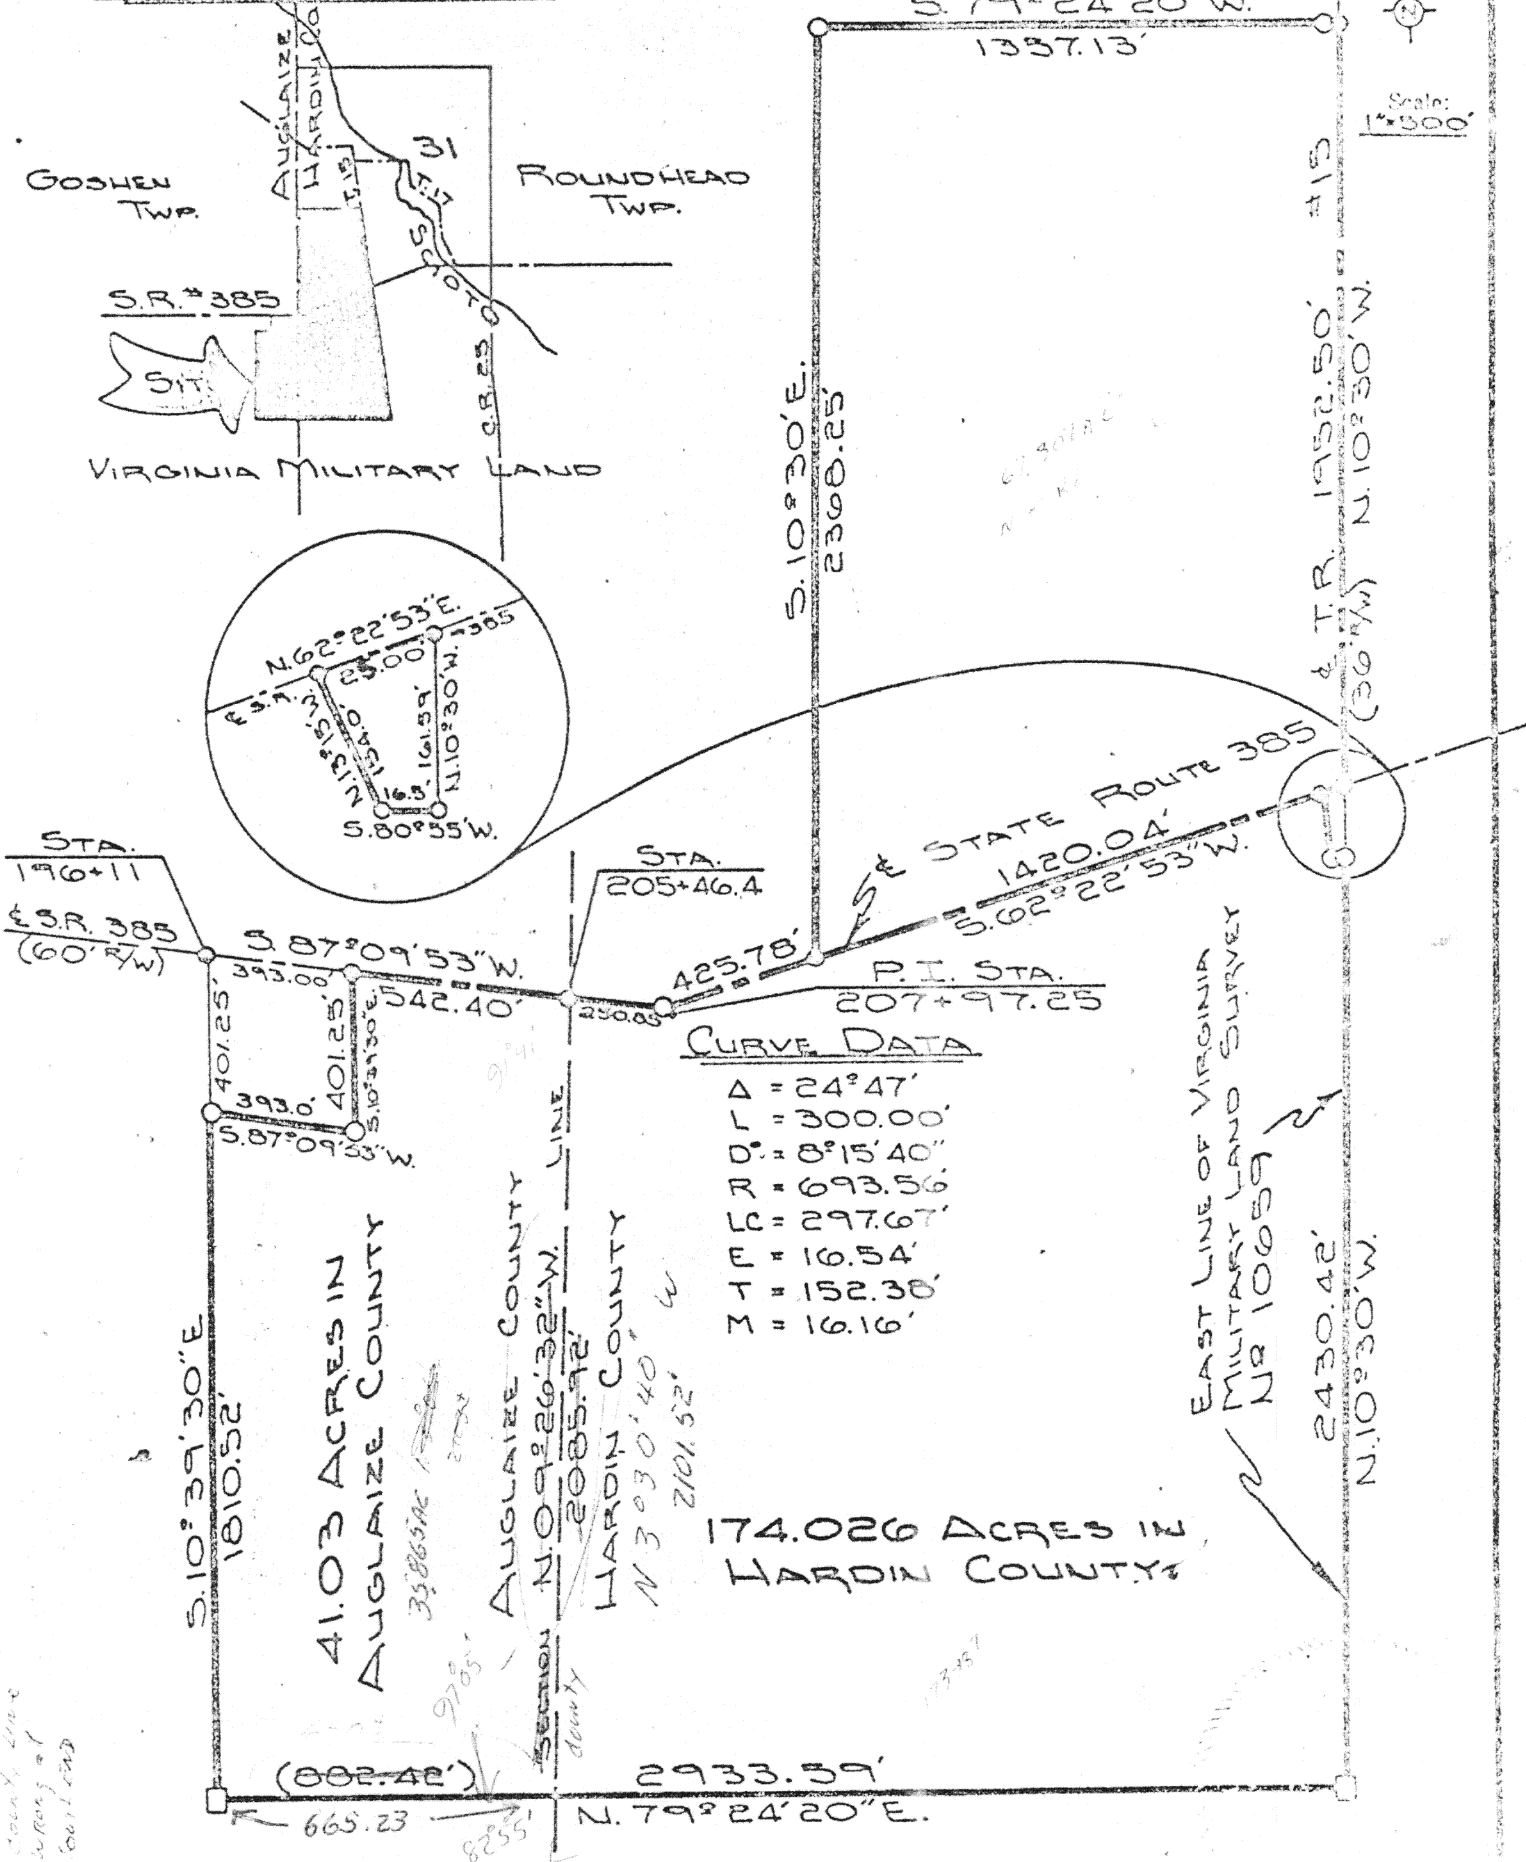

ATTEST: Doug Reinhart
DOUG REINHART
REG. SURVEYOR #6507

LEGEND

- PK. NAIL
- IRON PIN
- 12" WOODEN ENDOPOST

Signature by a representative of City with 3 mile limit jurisdiction or Twp. Trustees or Village with zoning jurisdiction denotes approval of this plat. Signed: _____ Date: _____

Signature by a representative of the County Engineer's Dept. denotes that this plat meets tax map plat requirements. Signed: _____ Date: _____

DOUG REINHART
LAND SURVEYING

Client LEONARD DUDGEON
County AUGLAIZE & HARDIN Twp. Sec. VE 10652
Drawn by JOHN SAUER Scale 1"=500' Drawn No. 70-133
Checked by _____ Date JAN. 9TH 1979
Sheet 1 of 2

230

230a

SURVEYORS DESCRIPTION

Scale: _____

The following described tract of ground is part of the Virginia Military Survey # 10659, being part in Goshen Township, T6S, R8E, Auglaize County, and part in Roundhead Township, T6S, R9E and is more particularly described as follows:

The PLACE OF BEGINNING is a 12" wooden endpost at the Southeast corner of the Virginia Military Survey # 10659;

The N10°-30'W along the East line of the VML Survey # 10659 a distance of 2430.42 feet to an iron pin;

Thence S80°-55'W a distance of 16.50 feet to an iron pin;

Thence N13°-15'W a distance of 154.00 feet to a nail in the centerline of State Route # 385;

Thence N62°-22'-53"E along the centerline of S.R. # 385 a distance of 25.00 feet to a nail in the East line of VML Survey # 10659;

Thence N10°-30'W along the East line of said survey and the centerline of Township Road # 15, Roundhead Township, Hardin County, a distance of 1952.50 feet to a nail;

Thence S79°-24'-20"W, parallel to the South line of the VML Survey # 10659 a distance of 1357.13 feet to an iron pin;

Thence S10°-30'E a distance of 2368.25 feet to a nail in the centerline of State Route # 385;

Thence S62°-22'-53"W along the centerline of S.R. # 385 a distance of 425.78 feet to an iron pin at the P.I. of a curve having: $\Delta = 24^\circ-47'$, $L = 300.00'$, $D = 8^\circ-15'-40''$, $R = 693.56'$, $LC = 297.67'$, $E = 16.54'$, $T = 152.38'$, $M = 16.16'$;

Thence along the tangent of said curve a distance of 152.38 feet with a bearing of S87°-09'-53"W to a point in the centerline of S.R. # 385;

Thence continuing on said centerline a distance of 98.47 feet with a bearing of S87°-09'-53"W to a nail at the Auglaize-Hardin County Line;

Thence continuing S87°-09'-53"W along said centerline a distance of 542.40 feet to a nail;

Thence S10°-39'-30"E a distance of 401.25 feet to an iron pin;

Thence S87°-09'-53"W a distance of 393.00 feet to an iron pin;

Thence S10°-39'-30"E a distance of 1810.52 feet to a 12" wooden Endpost;

Thence N79°-24'-20"E a distance of 882.42 feet to a point in the Auglaize-Hardin County Line;

Thence continuing N79°-24'-20"E a distance of 2051.17 feet to a 12" wooden endpost and the PLACE OF BEGINNING.

The above described tract of ground contains 215.056 of which 174.026 Acres is in Roundhead Township, Hardin County and 41.03 Acres is in Goshen Township, Auglaize County. 3.59 Acres has been previously dedicated for highway purposes. All bearings were based on call bearing for the East line of the VML Survey # 10659.

The above described tract of ground is subject to all legal easements.

Previous Deed Reference: Volume 229, Page 861, Auglaize County Recorder's Office, Wapakoneta, Ohio

ATTEST: Doug Reinhart
Douglas Reinhart
Professional Surveyor # 6507

Signature by a representative of the County Health Dept. denotes compliance with Health Regulations.
Signed: _____ Date: _____

Signature by a representative of the Auglaize County Regional Planning Commission denotes approval of this plat.
Signed: _____ Date: _____

Signature by a representative of City with 3 mile limit jurisdiction or Twp. Trustees or Village with zoning jurisdiction denotes approval of this plat. Signed: _____
for political S. D. of: _____ Date: _____

Signature by a representative of the County Engineer's Dept. denotes that this plat meets tax map plat requirements.
Signed: _____ Date: _____

231

Client Leonard Dudgdon
County Augl. & Hardin Twp. VML Sec. _____
Drawn by _____ Scale _____ Drwg. No. 76-138
Checked by _____ Date _____
Sheet 2 of 2

231

(T S R E)