


E-W. 1/2 SEC. LINE

"B"

NORTH
30.00

S. 89° 56' 18" W.
"D" 200.00 "D"

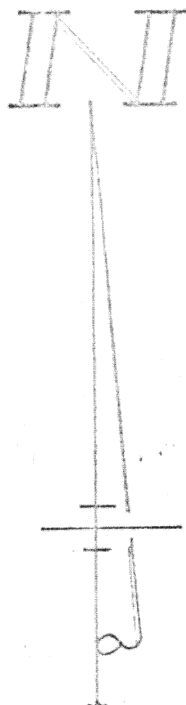

SOUTH ~ 430.70

1.978 ACRES

NORTH ~ 430.70

E. LINE ~ SE 1/4 ~ SECTION 34,
STATE ROUTE 66

N. 89° 56' 18" E.

"C" 200.00 "C"

G. BORNHORST
VOL. 239,
PG. 955

NORTH


2203.22

"A"

LEGEND


"A" = R.R. SPIKE @ S.E. COR. SEC. 34.
"B" = IRON BAR @ E. 1/4 POST ~ SEC. 34.
"C" = 5/8 INCH IRON BAR FD FROM PREV. SURVEY.
"D" = 5/8 INCH IRON BAR SET.

LOCATION SKETCH

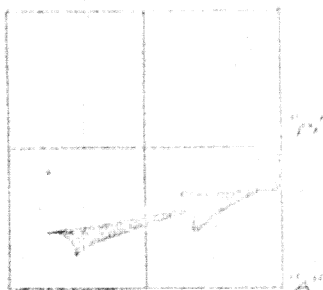

SECTION 34

SURVEYED BY Gordon L. Geeslin
GORDON L. GEESLIN
REGISTERED SURVEYOR
No. 5372

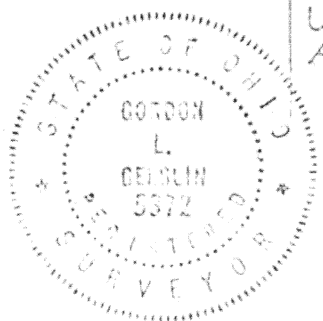

KOENIG SURVEY ~ PART OF THE
S.E. 1/4 OF SECTION 34, TOWN 6
SOUTH, RANGE 4 EAST (ST. MARYS
TOWNSHIP), AUGLAIZE COUNTY, OHIO.

JANUARY, 1979

SCALE 1" = 100'

Signature by a representative of the County Health Dept.
denotes compliance with Health Regulations.
Signed _____ Date _____

Signature by a representative of the Auglaize County Economic
Planning Commission denotes approval of this plat.
Signed _____ Date _____

Signature by a representative of city with 2 mile limit juris-
diction or Twp. Trustees or Village with zoning jurisdiction
denotes approval of this plat. Signed _____ Date _____
for political S. D. of _____

Signature by a representative of the County Tax Collector
denotes that this plat meets tax map plat requirements.
Signed _____ Date _____

258

Check VICTOR KOENIG
County Auglaize Twp. ST. MARY 34
Drawn by _____
Checked by _____
Date _____

258

T6SR4E