


LEGEND

- "A" = POINT FOUND FROM PREVIOUS SURVEY.
(SEE CITY ENGR'S RECORDS)
- "B" = P.K. NAIL SET.
- "C" = IRON PIPE FD. 0.2' N. OF PROPERTY LINE.
- "D" = " " " 0.4' " " "
- "E" = 5/8 INCH IRON BAR SET ON LOT CORNER
AND SOUTH LINE OF 12' EASEMENT TO MILLER.
- "F" = 5/8" IRON BAR SET.

Scale:

INI

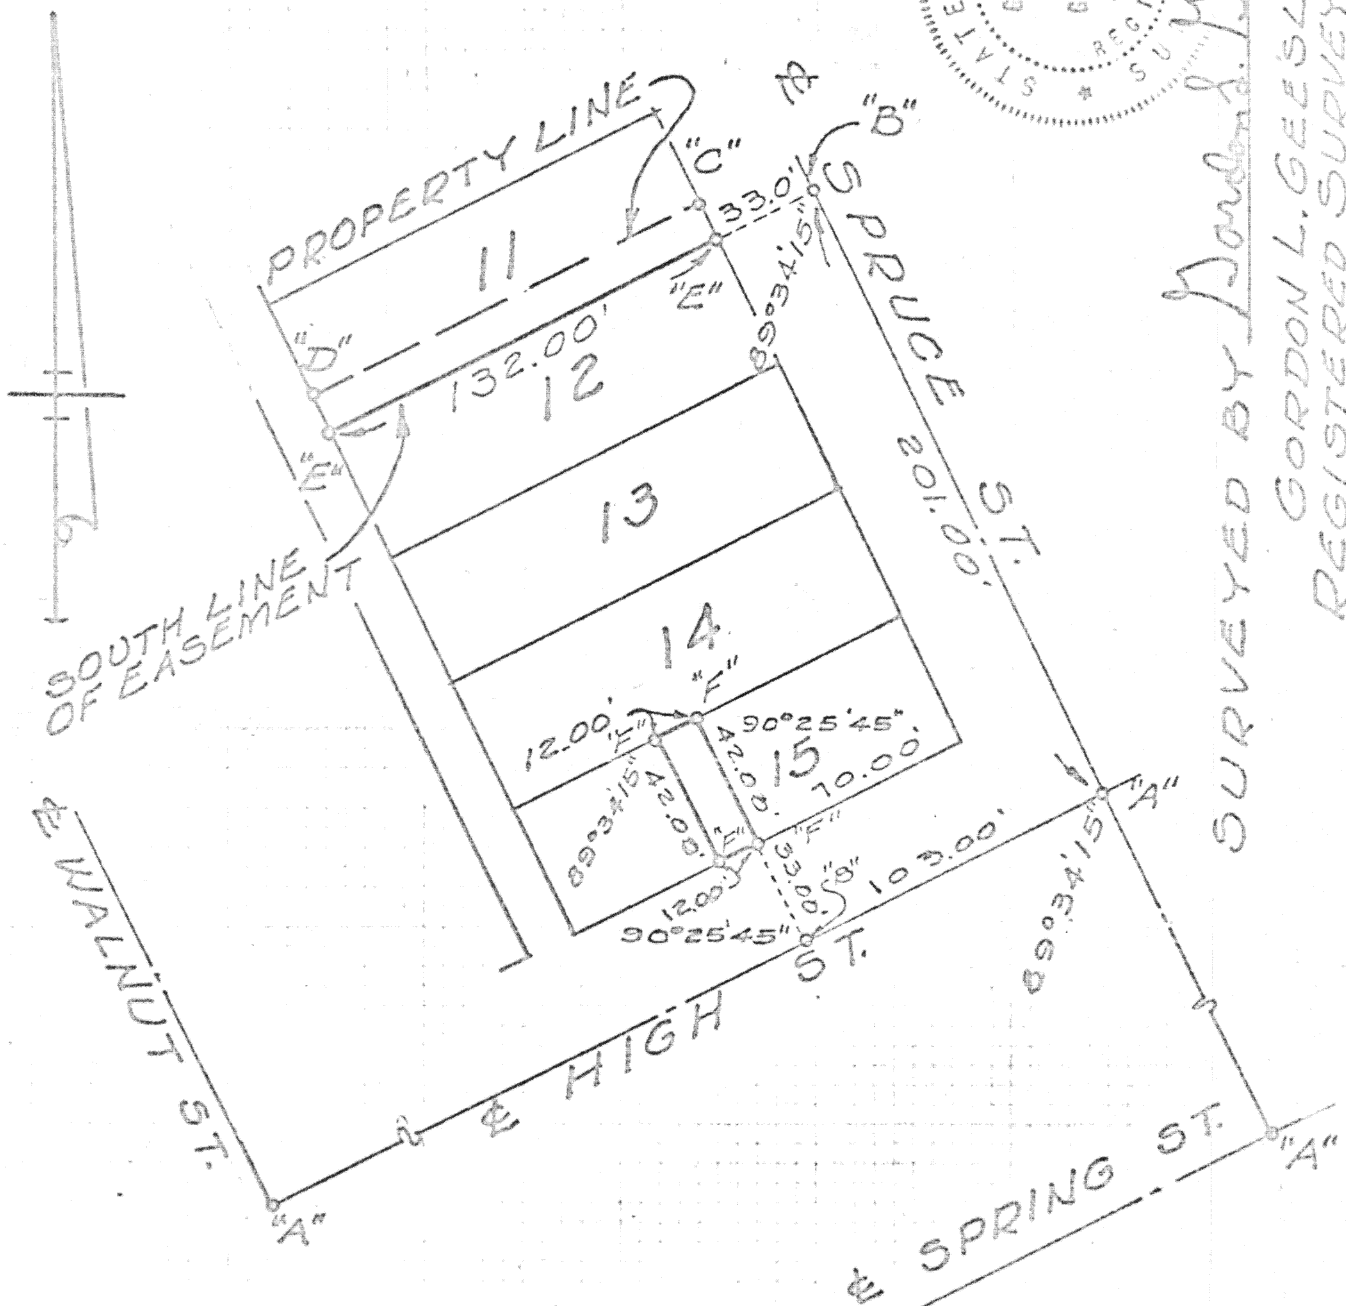

SURVEYED BY *Gordon L. Geeslin*
GORDON L. GEESLIN
REGISTERED SURVEYOR
5372
* REVISED 8 JAN. 1979 TO SHOW SURVEY OF
PART OF LOT 15

SURVEY OF LINE BETWEEN LOTS 11 & 12 OF BLOCK 4 - EAST ADDITION TO ST. MARYS, AUGLAIZE CO., OHIO.

Signature by a representative of the County Engineer's Dept.
denotes that this plat meets tax map plat requirements.

Signed: _____ Date _____

Signature by a (representative of the) County Commissioner(s)
denotes approval of this plat.

Signed: _____ Date _____

Signature by a representative of the County Health Dept.
denotes compliance with Health Regulations.

Signed: _____ Date _____

Signature by a representative of the Auglaize County Regional
Planning Commission denotes approval of this plat.

Signed: _____ Date _____

264

GORDON L. GEESLIN
REGISTERED SURVEYOR
ST. MARYS, OHIO.

Client ZANE MILLER
County AUGLAIZE ST. MARYS CITY
Drawn by G.G. Scale 1" = 60' Drawn by
Checked by _____ Date 4-4-76
Sheet 1 of 1

264

(T, S, R, E)